



100mm THICK CONCRETE PATH TO EXTEND TO EQUIPMENT CABINET PLINTH SEE RCD/1500/008

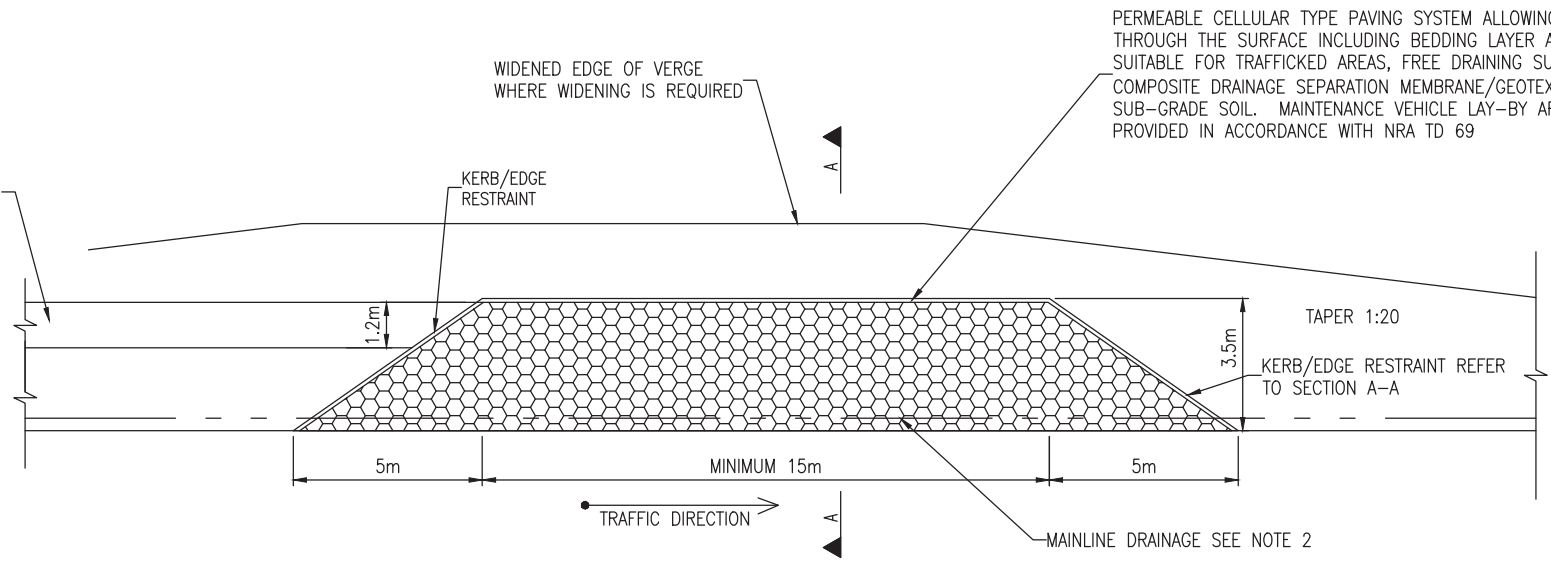

PERMEABLE CELLULAR TYPE PAVING SYSTEM ALLOWING GRASS GROWTH THROUGH THE SURFACE INCLUDING BEDDING LAYER AND SEED MIXTURE SUITABLE FOR TRAFFICKED AREAS, FREE DRAINING SUB-BASE, COMPOSITE DRAINAGE SEPARATION MEMBRANE/GEOTEXTILE FABRIC AND SUB-GRADE SOIL. MAINTENANCE VEHICLE LAY-BY AREA SHALL BE PROVIDED IN ACCORDANCE WITH NRA TD 69

PLAN OF TYPICAL MAINTENANCE VEHICLE LAY-BY AREA
Scale 1:200

PERMEABLE CELLULAR TYPE PAVING SYSTEM ALLOWING GRASS GROWTH THROUGH THE SURFACE

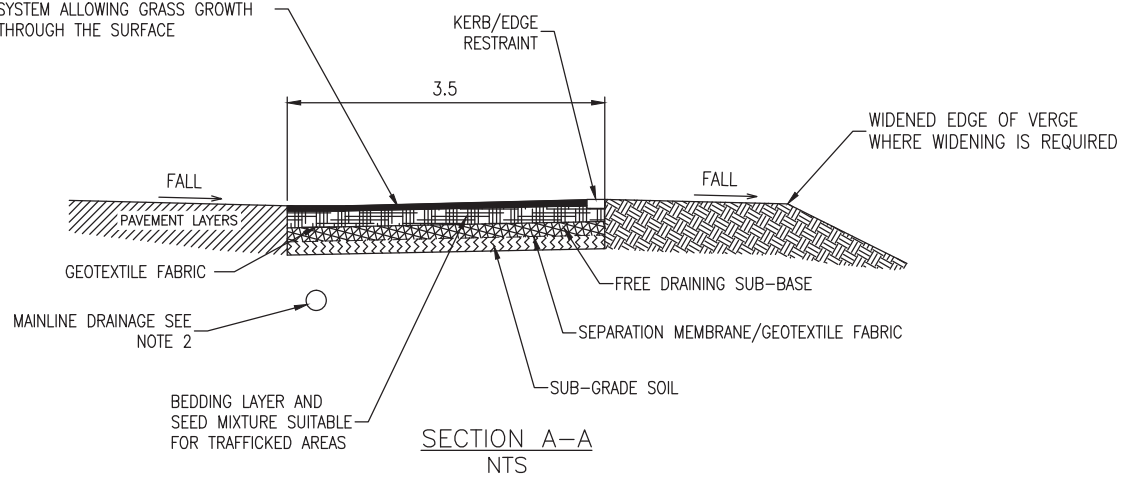

Notes:

1. WHERE SAFETY BARRIER IS REQUIRED AS PER NRA TD 19 IN THE VICINITY OF THE MAINTENANCE LAY-BY, A SAFE MEANS OF ACCESS FOR MAINTENANCE PERSONNEL SHALL BE PROVIDED BETWEEN THE MAINTENANCE LAY-BY AND THE EQUIPMENT CABINET PLINTH.
2. THE INTEGRITY OF THE MAINLINE DRAINAGE SYSTEM SHALL BE MAINTAINED.

NOT TO SCALE

TII PUBLICATION NUMBER: CC-SCD-01524



ROAD CONSTRUCTION
DETAILS

INSTALLATION
DRAWING TCC

P1	10/13
Issue	Date

MAINTENANCE VEHICLE LAY-BY
TYPICAL LAY-BY LAYOUT

Drawing No.
RCD/
1500/024