


NOTES:
 1. ALL DIMENSIONS ARE IN MILLIMETRES EXCEPT WHERE STATED.

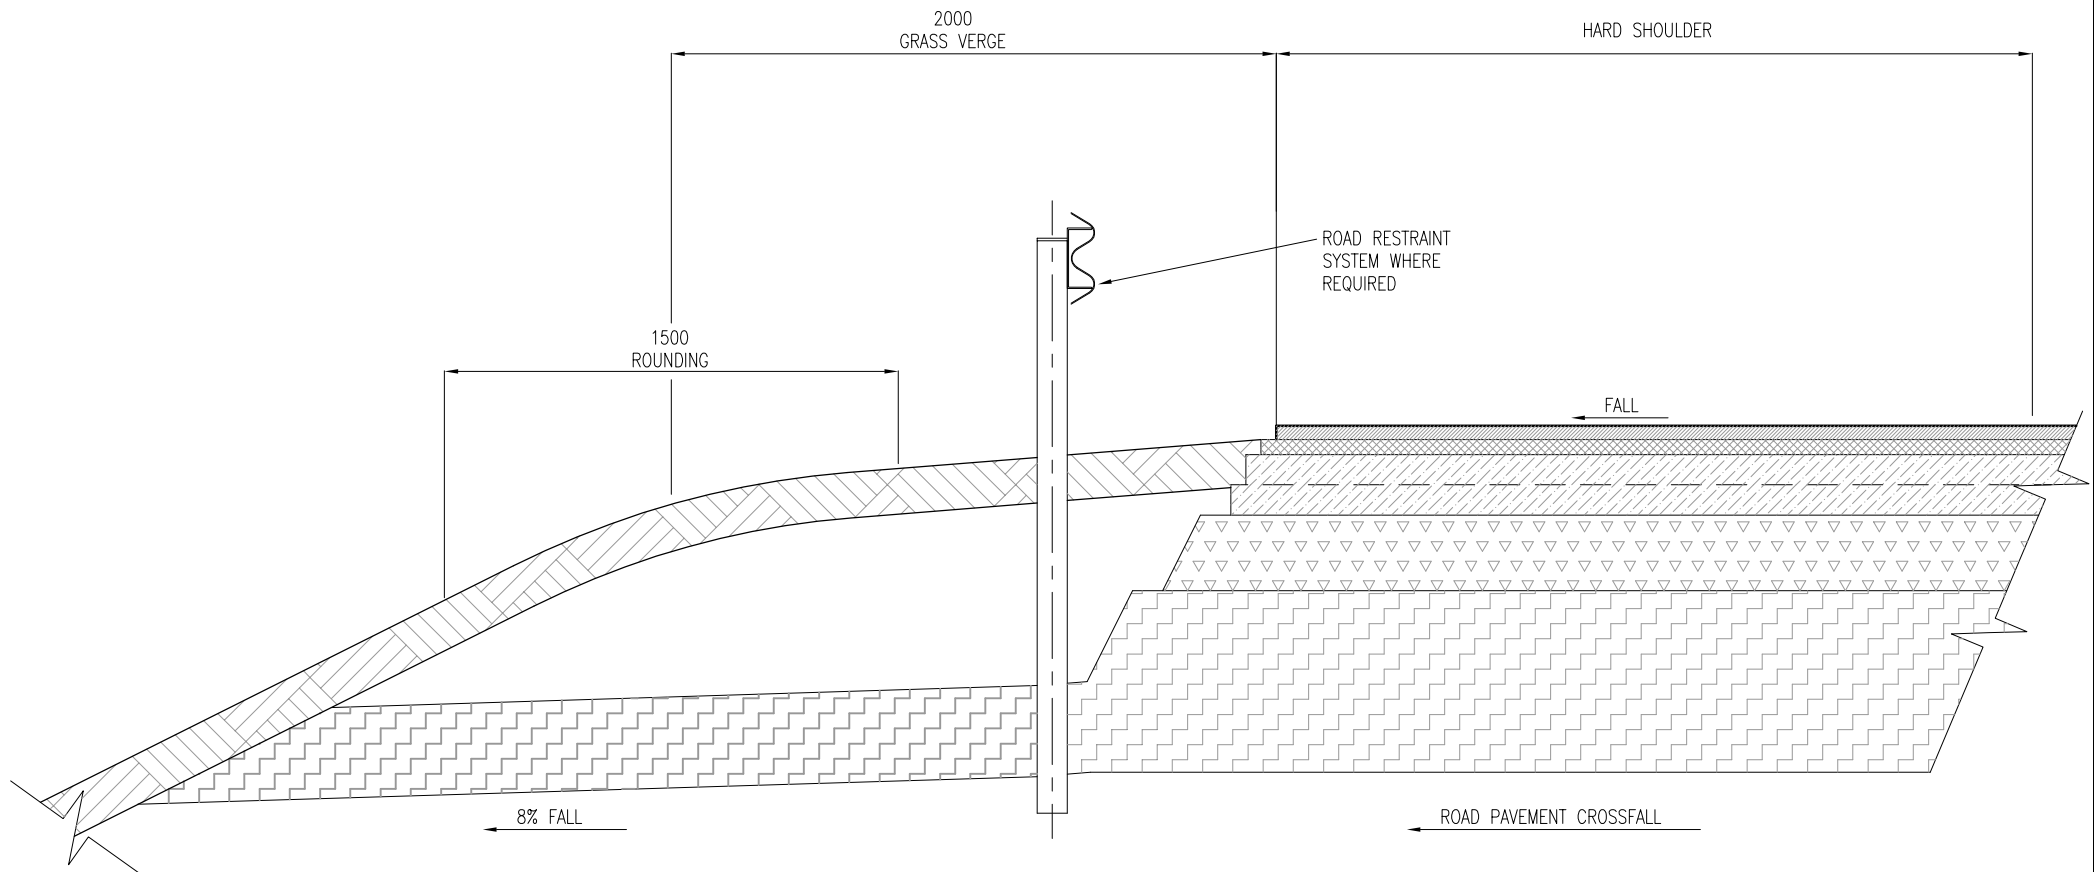

NOT TO SCALE



ROAD CONSTRUCTION
 DETAILS

DRAINAGE

| | |
|-------|-------|
| P2 | 01/09 |
| P1 | 10/07 |
| Issue | Date |

STANDARD DUAL CARRIAGEWAY
 ON LOW EMBANKMENT (>1.5M <6.0M)
 NEARSIDE VERGE DETAIL WITH
 OVER THE EDGE DRAINAGE DETAIL

Drawing No.

RCD/
 500/29