


NOTES:

1. ALL DIMENSIONS ARE IN MILLIMETRES EXCEPT WHERE STATED.
2. AS AN ALTERNATIVE TO KERBS AND GULLIES A SURFACE WATER CHANNEL AS OUTLINED IN DRAWING No RCD/500/28 COULD BE CONSIDERED.

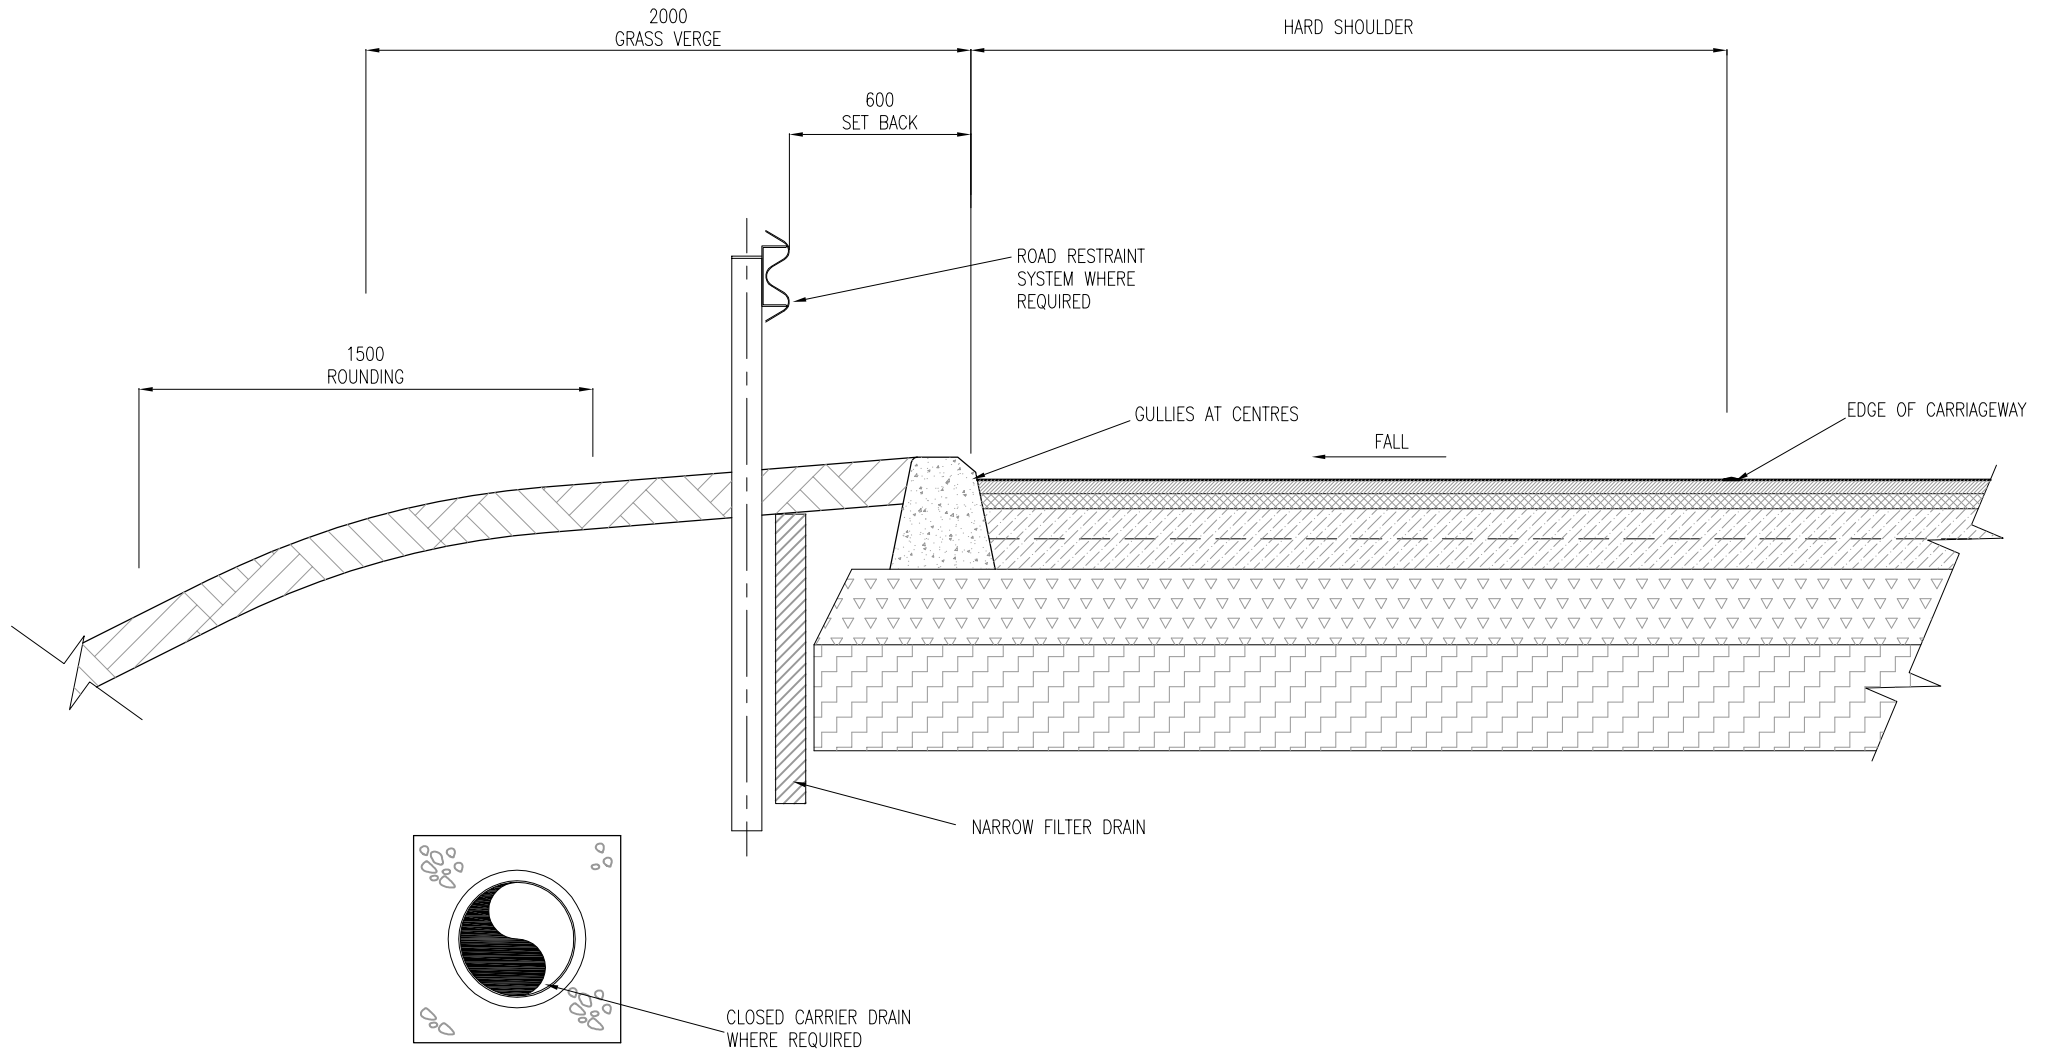

NOT TO SCALE

P2	01/09
P1	10/07
Issue	Date