


NOTES:

1. ALL DIMENSIONS ARE IN MILLIMETRES EXCEPT WHERE STATED.
2. DRAINAGE CHANNELS SLOT DRAINS, GULLIES, ETC SHALL BE OFFSET A MINIMUM OF 500mm FROM THE TRAFFIC LANE.

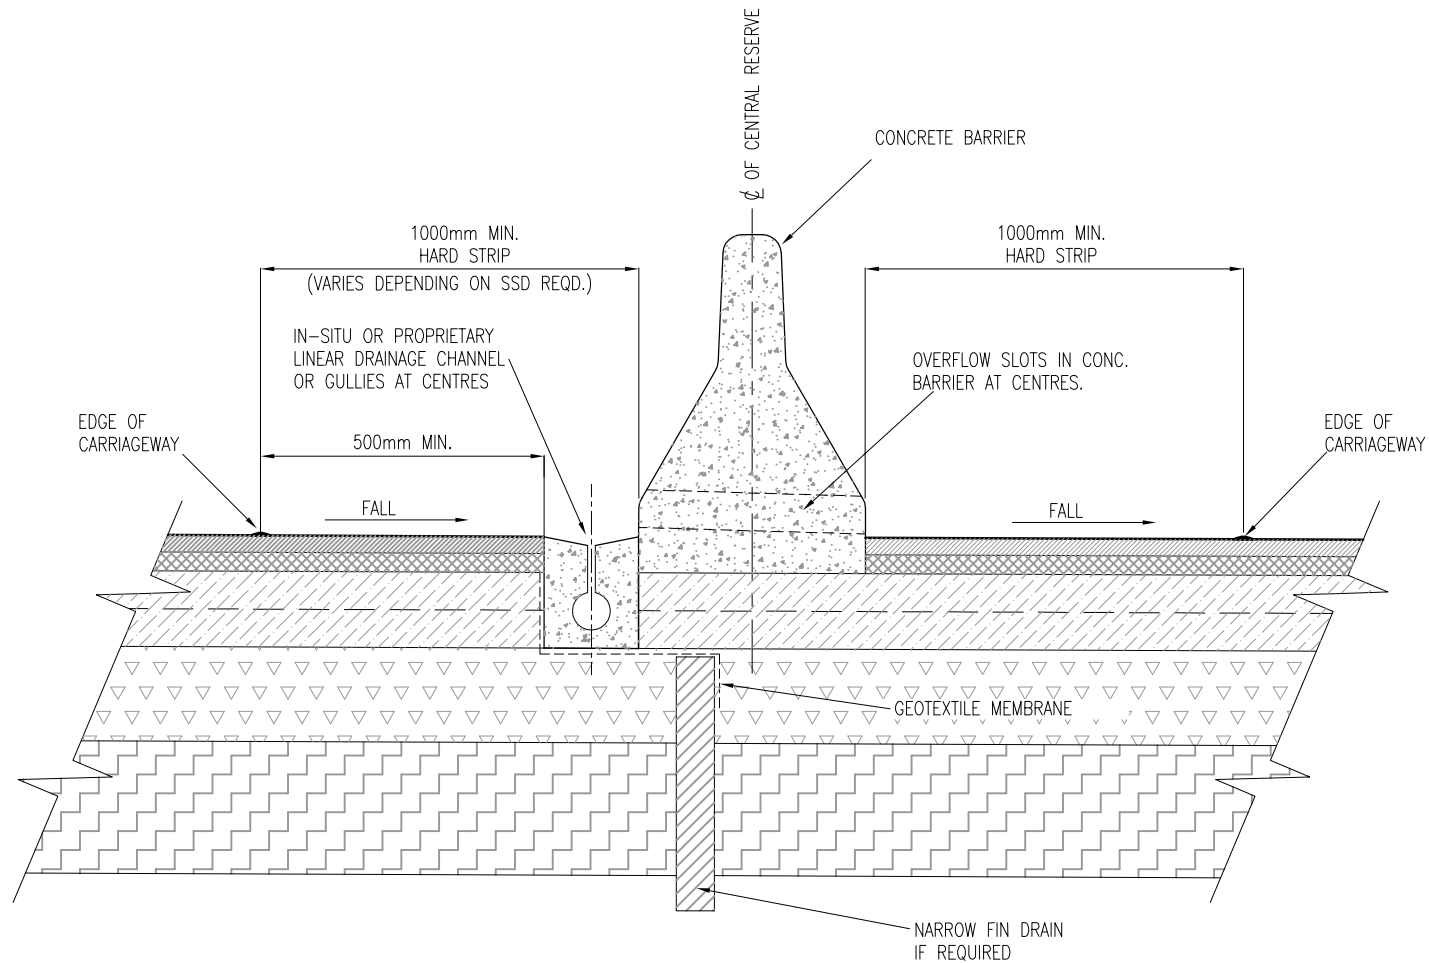

NOT TO SCALE

P2	01/09
P1	10/07
Issue	Date