


ROUND TIMBER STRAINING POSTS 230-250 GIRTH AT TOP, 1800 LONG, TO BE PROVIDED AT ALL CHANGES OF DIRECTION OR ACUTE CHANGES OF LEVEL. MAXIMUM SPACING 70 METRES.

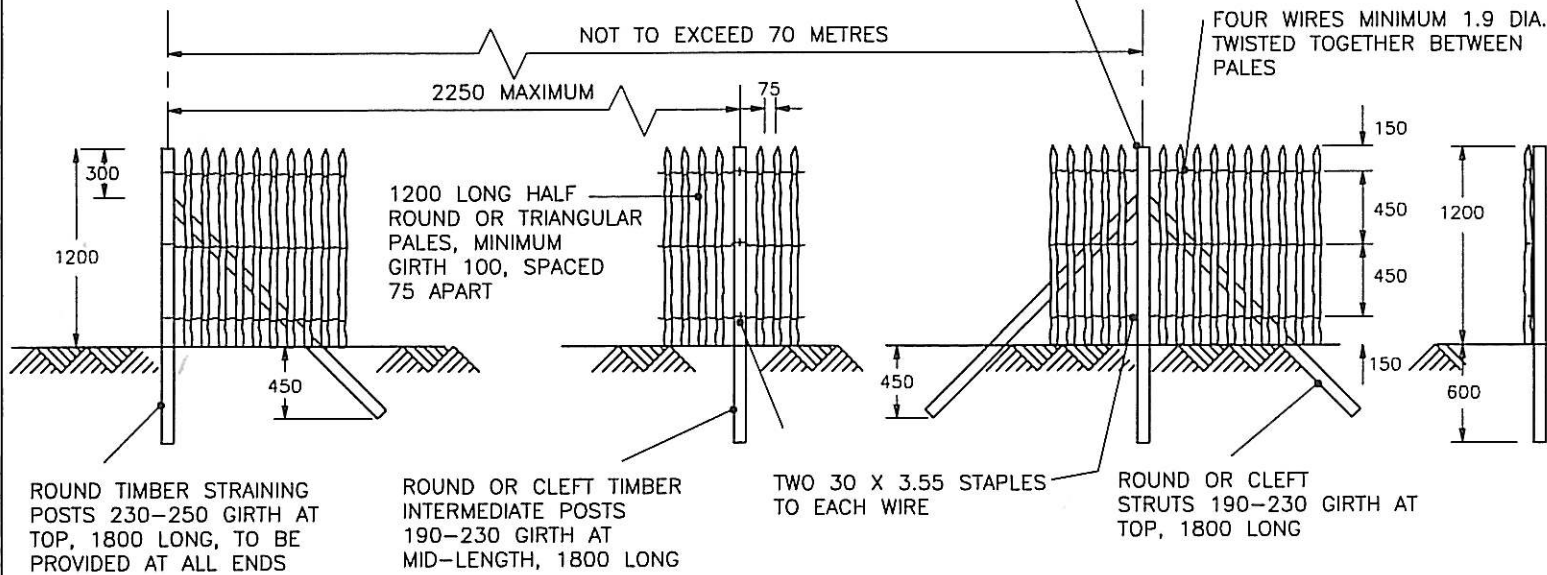

NOTES :

1. THE FOLLOWING IS ONE OF THE STANDARD FENCES THAT ARE SUGGESTED FOR ROAD WORKS AND THE TYPE REQUIRED, OR ANY VARIATIONS OF THESE DETAILS SHALL BE AS SHOWN ON THE DRAWINGS. FENCE TYPE IS CW120 TO B.S. 1722 PART 4 AND AS SHOWN ON THIS DETAIL.
2. ALL LINE WIRE, STIRRUP WIRE AND BARBED WIRE SHALL BE ZINC COATED TO COMPLY WITH BS 443.
3. WIRE SHALL BE FIXED TO POSTS BY TWO 30 x 3.55 STAPLES.
4. IF POSTS ARE TO BE DRIVEN THEN BOTTOM END SHALL BE POINTED FOR 225.
5. WHEN THIS TYPE OF FENCE OR VARIATIONS OF IT ARE USED FOR ACCOMMODATION WORK FENCES, THE REQUIREMENTS ARE INCLUDED IN APPENDIX 1/15 AND ON THE DRAWINGS.
6. ALL DIMENSIONS ARE IN MILLIMETRES.