


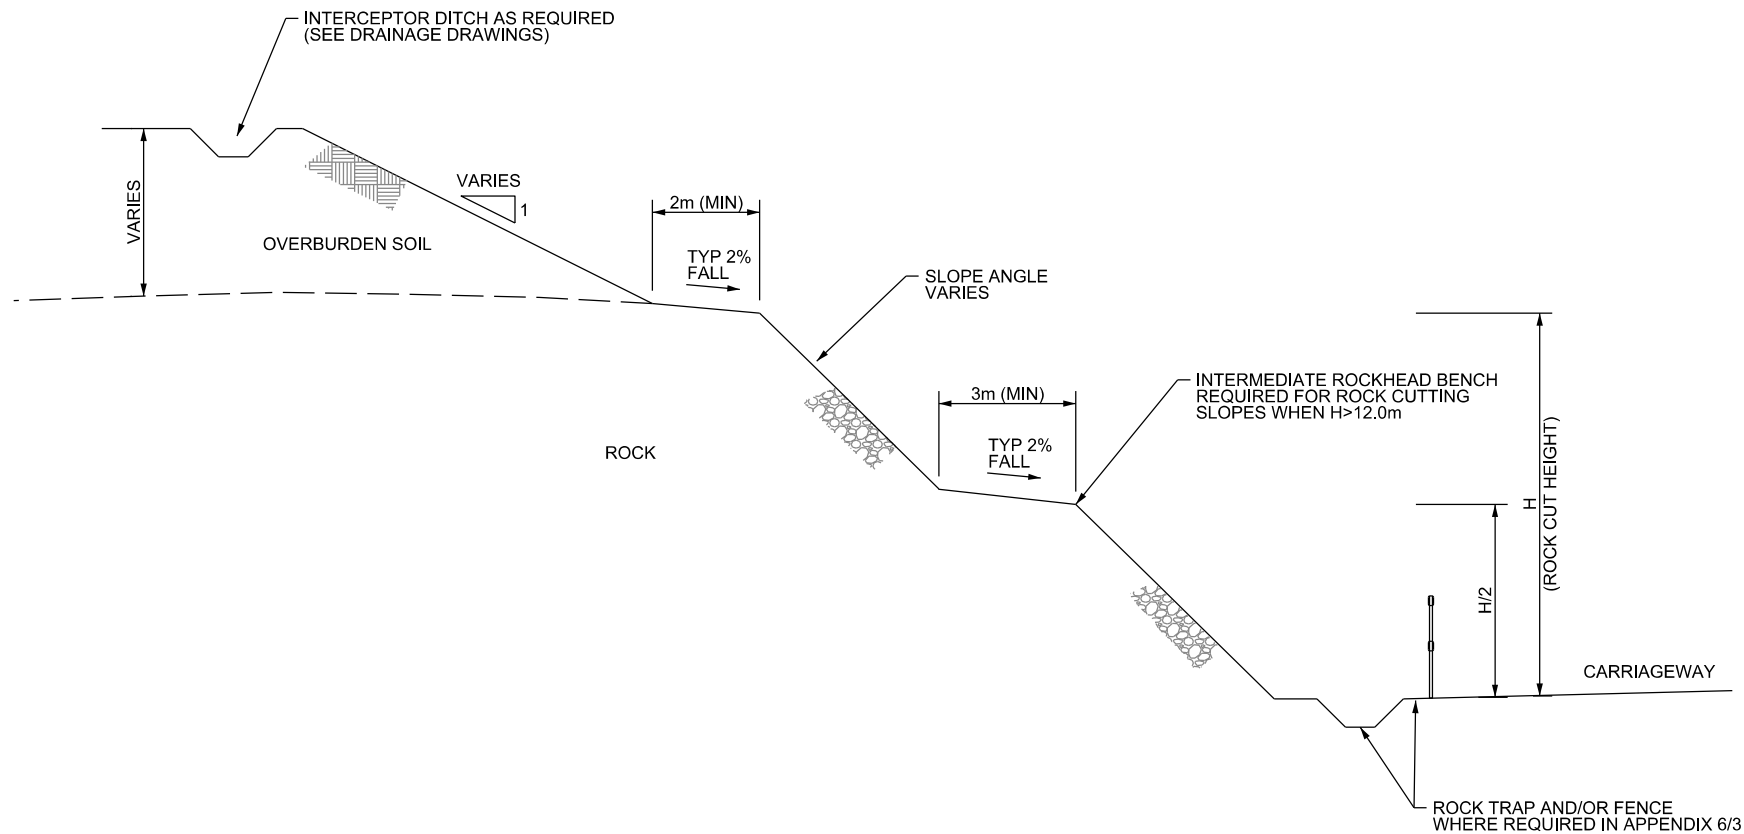

NOTE
 1. THE MAXIMUM PERMITTED ROCK
 SLOPE ANGLE SHALL BE AS
 SPECIFIED IN APPENDIX 6.3.



 Bonneagar Iompair Éireann Transport Infrastructure Ireland	ACTIVITY  Construction & Commissioning	PUBLICATION TITLE EARTHWORKS ROCK CUT SLOPE			
	STREAM STANDARD CONSTRUCTION DETAILS (SCD)	HISTORICAL REFERENCE RCD/600/7	DOCUMENTATION SET STANDARDS	PUBLICATION DATE MARCH 2013	PUBLICATION NUMBER ACTIVITY: CC STREAM: SCD DRAWING NUMBER: 00607