


NOTE
 1. BENCH DIMENSIONS SHALL BE AS SPECIFIED IN APPENDIX 6/3 AND SHALL NOT RESULT IN A SLOPE ANGLE STEEPER THAN 1(V) 2(H) MEASURED FROM THE TOE TO THE CREST OF THE SLOPE.

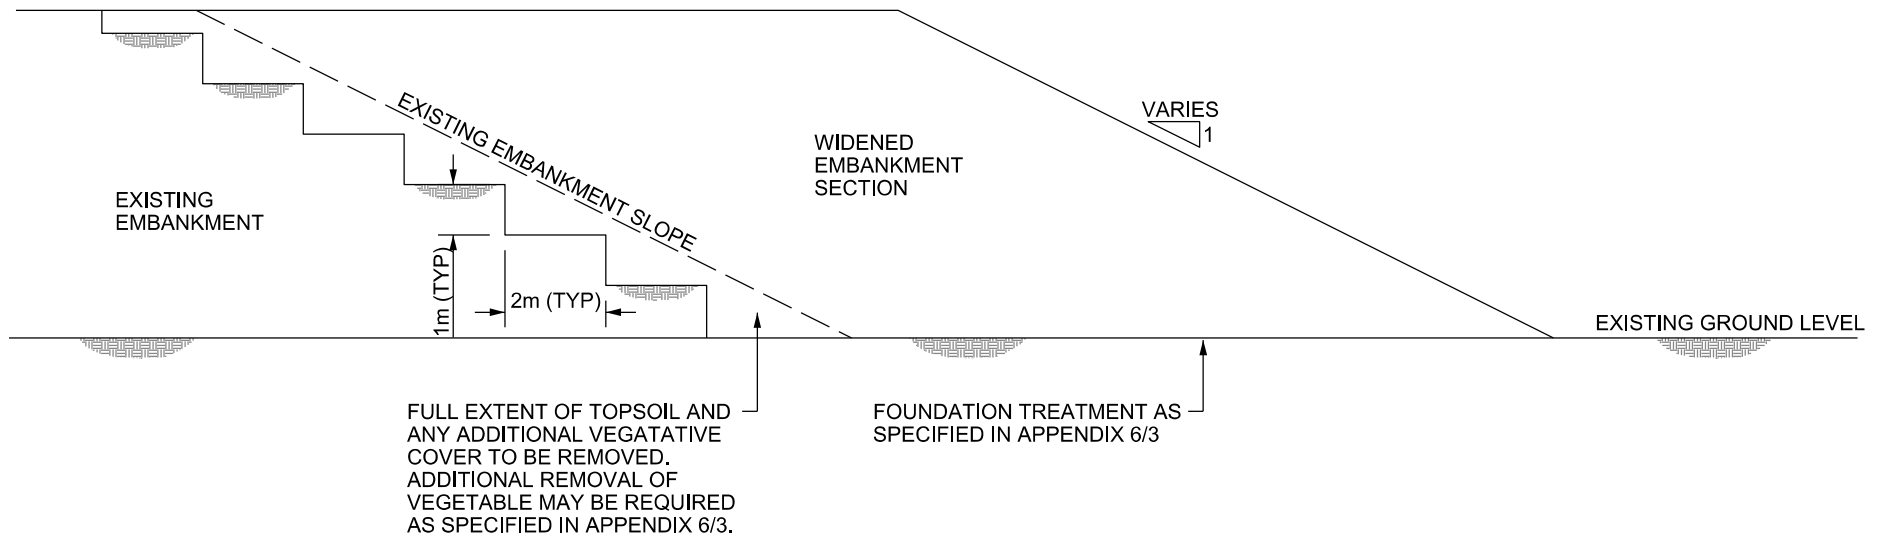

PUBLICATION TITLE
 EARTHWORKS
 FILL AGAINST EXISTING EMBANKMENT

STREAM	HISTORICAL REFERENCE	DOCUMENTATION SET	PUBLICATION DATE	PUBLICATION NUMBER		
STANDARD CONSTRUCTION DETAILS (SCD)	RCD/600/8	STANDARDS	MARCH 2013	ACTIVITY CC	STREAM SCD	DRAWING NUMBER 00608