



UNREINFORCED CONCRETE SLAB

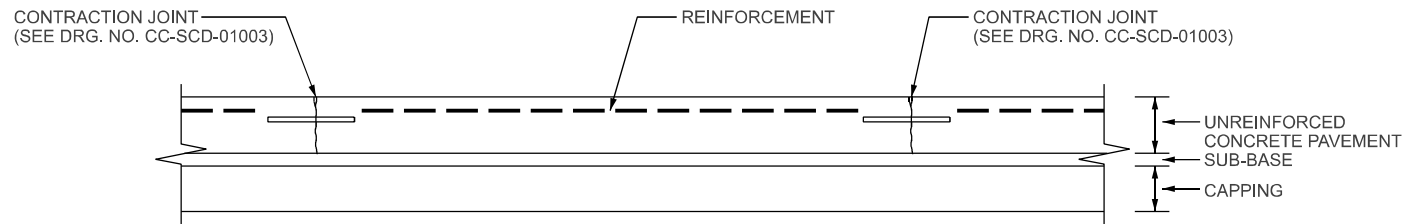

JOINTED REINFORCED CONCRETE PAVEMENT (J.R.C.)

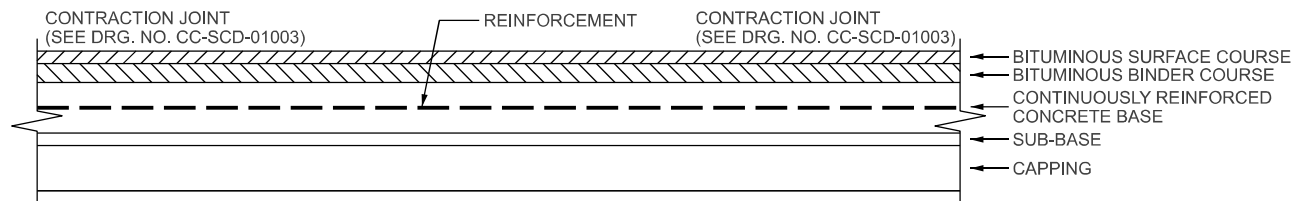

JOINTED REINFORCED CONCRETE PAVEMENT (J.R.C.)



PUBLICATION TITLE
**CONCRETE PAVEMENT
 LONGITUDINAL SECTIONS**

ACTIVITY
 STREAM
STANDARD CONSTRUCTION DETAILS (SCD)

HISTORICAL REFERENCE

RCD/1000/1

DOCUMENTATION SET

STANDARDS

PUBLICATION DATE

NOVEMBER 2010

PUBLICATION NUMBER

ACTIVITY	STREAM	DRAWING NUMBER
CC	SCD	01001