



- NOTES:-
1. ALL DIMENSIONS ARE IN METRES.
  2. - - - - J - - - - INDICATES LONGITUDINAL JOINT POSITIONS.
  3. DIRECTION OF CROSS-FALL IS DEPENDENT ON CURVATURE.
  4. CROWNS SHOULD BE ALONG CONSTRUCTION JOINTS.

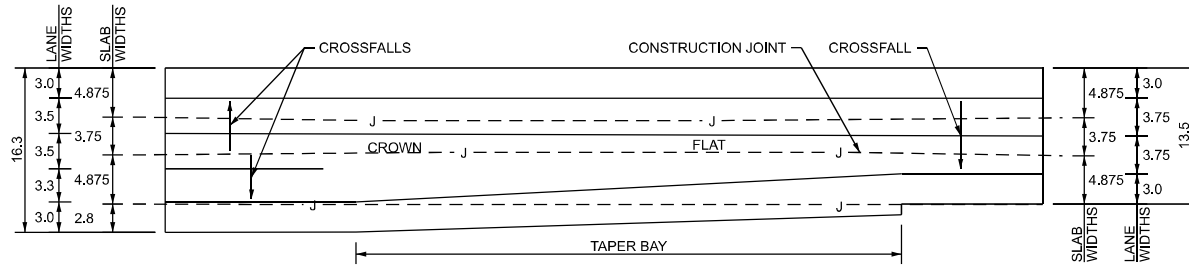

**START OF CLIMBING LANE**

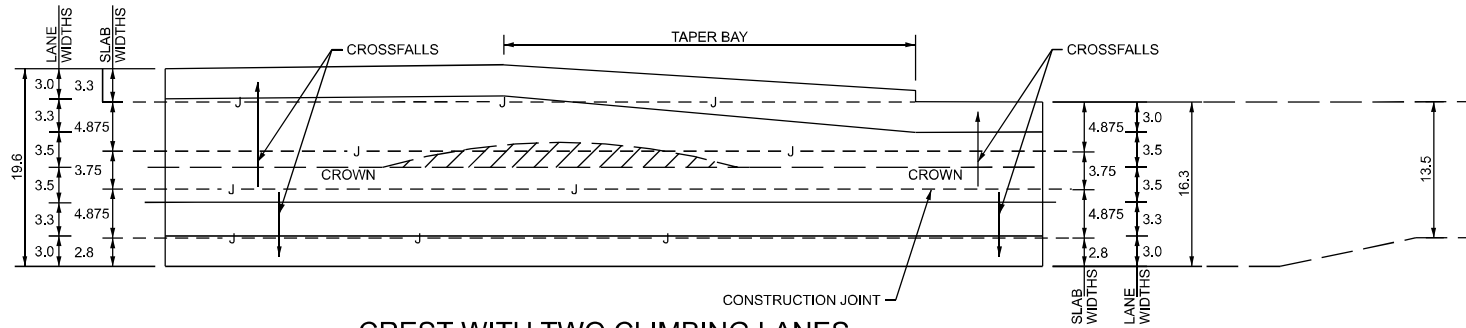

**CREST WITH TWO CLIMBING LANES**



PUBLICATION TITLE  
**CONCRETE PAVEMENTS  
 TYPICAL LONGITUDINAL JOINT POSITIONS IN UNREINFORCED SLABS  
 FOR STANDARD SINGLE CARRIAGEWAYS WITH CLIMBING LANES**

ACTIVITY	PUBLICATION TITLE			PUBLICATION NUMBER		
STREAM	HISTORICAL REFERENCE	DOCUMENTATION SET	PUBLICATION DATE	ACTIVITY	STREAM	DRAWING NUMBER
STANDARD CONSTRUCTION DETAILS (SCD)	RCD/1000/10	STANDARD	MARCH 2000	CC	SCD	01010