




- NOTES:-
1. ALL DIMENSIONS ARE IN METRES.
 2. - - - - J - - - - INDICATES LONGITUDINAL JOINT POSITION.
 3. DIRECTION OF CROSS-FALL WILL DEPEND ON CURVATURE.
 4. CROWNS SHOULD BE ALONG CONSTRUCTION JOINTS.

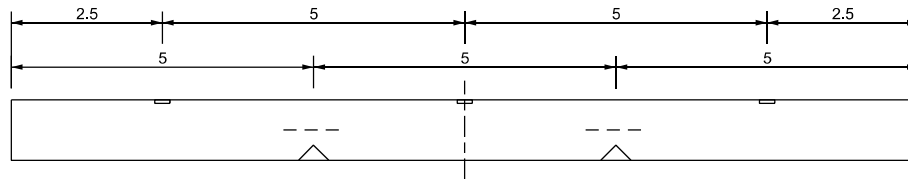

SECTION A-A WIDE SINGLE CARRIAGEWAY

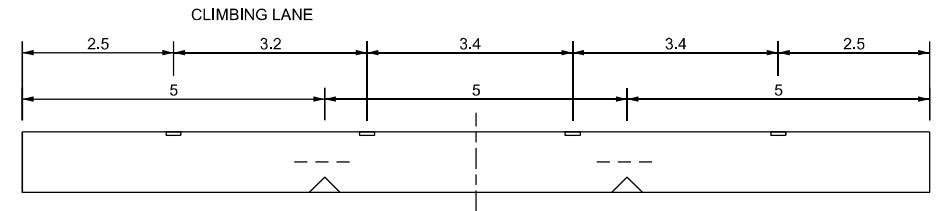

SECTION B-B START OF CLIMBING LANE

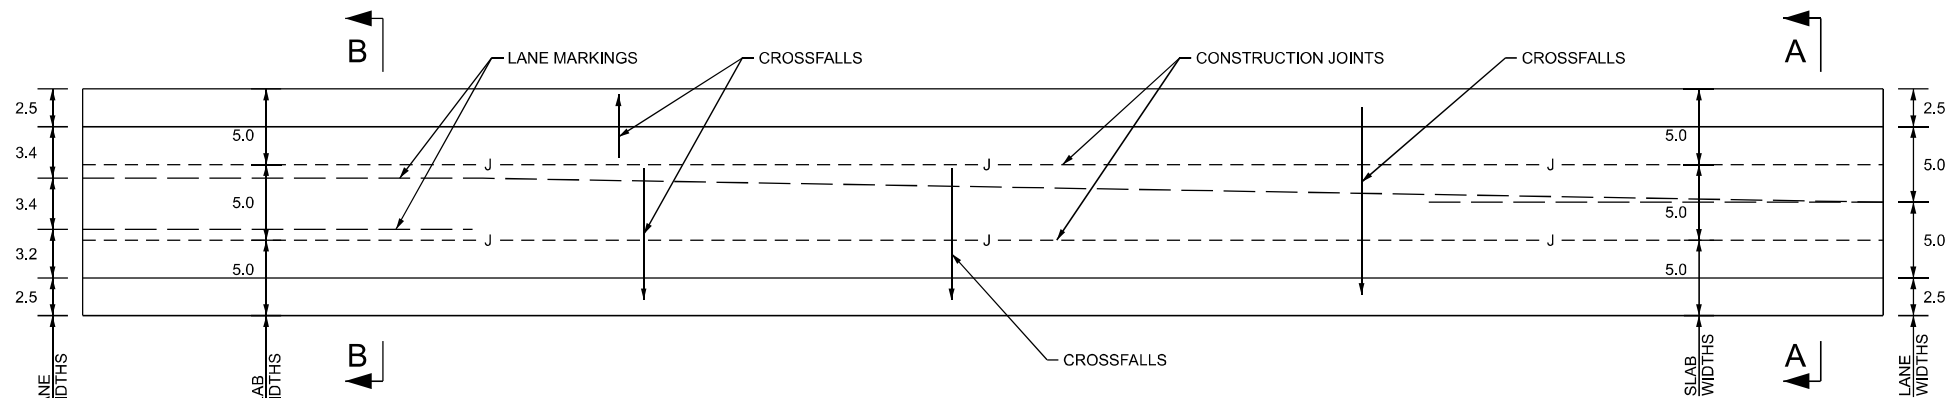

PLAN OF JOINT LAYOUT FOR THE START OF CLIMBING LANE



PUBLICATION TITLE
**CONCRETE PAVEMENTS
 TYPICAL LONGITUDINAL JOINT POSITIONS IN UNREINFORCED SLABS
 FOR WIDE SINGLE CARRIAGEWAYS WITH A CLIMBING LANE**

ACTIVITY	HISTORICAL REFERENCE	DOCUMENTATION SET	PUBLICATION DATE	PUBLICATION NUMBER		
STREAM				ACTIVITY	STREAM	DRAWING NUMBER
STANDARD CONSTRUCTION DETAILS (SCD)	RCD/1000/14	STANDARD	MARCH 2000	CC	SCD	01014