


TYPE 1

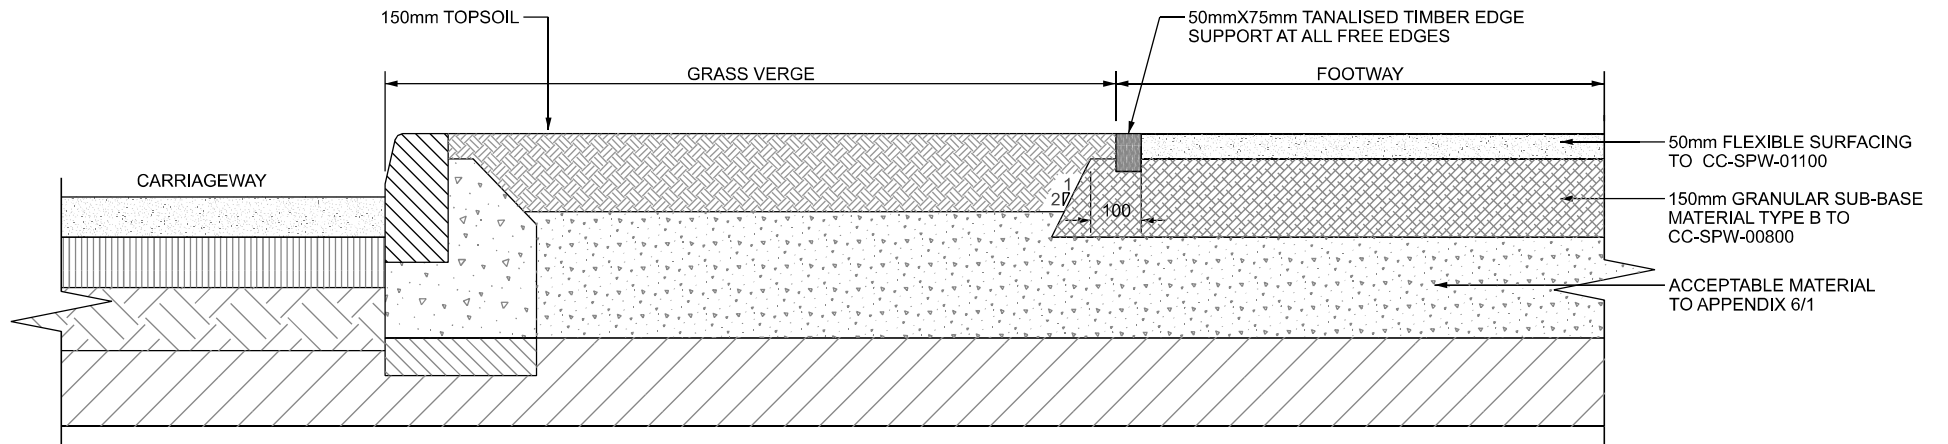

TYPE 2

NOTE:
 1. FOOTWAY IS SHOWN WITH A PRECAST CONCRETE KERB TYPE A.
 ALTERNATIVE KERB TYPES ARE SHOWN CC-SCD-01101 AND
 CC-SCD-01102.
 2. ALL DIMENSIONS ARE IN MILLIMETRES.



PUBLICATION TITLE
**KERBS, FOOTWAYS AND PAVED AREAS
 BITUMINOUS FOOTWAY**

ACTIVITY
 STREAM
STANDARD CONSTRUCTION DETAILS (SCD)

HISTORICAL REFERENCE

RCD/1100/4

DOCUMENTATION SET

STANDARDS

PUBLICATION DATE

MARCH 2000

PUBLICATION NUMBER

ACTIVITY	STREAM	DRAWING NUMBER
CC	SCD	01104