


**TYPE 1**

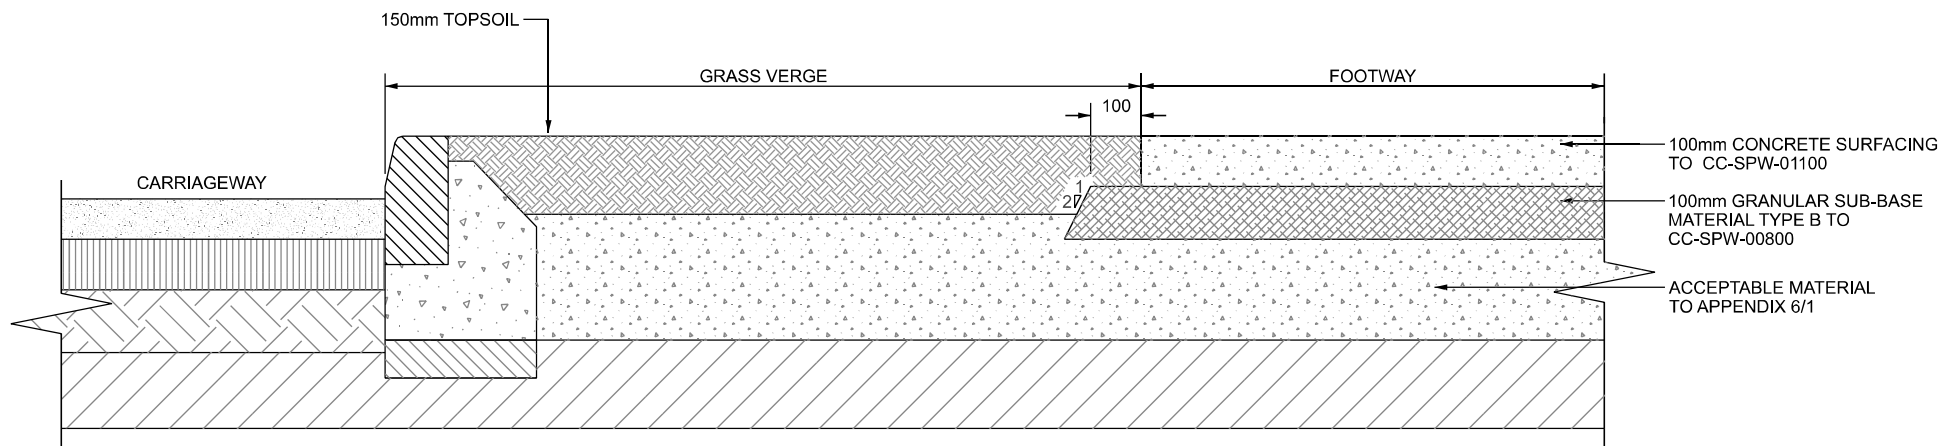

**TYPE 2**

NOTE:  
 1. FOOTWAY IS SHOWN WITH A PRECAST CONCRETE KERB TYPE A. ALTERNATIVE KERB TYPES ARE SHOWN ON CC-SCD-01101 AND CC-SCD-01102.  
 2. ALL DIMENSIONS ARE IN MILLIMETRES.



PUBLICATION TITLE  
**KERBS, FOOTWAYS AND PAVED AREAS  
 CONCRETE FOOTWAY**

ACTIVITY	PUBLICATION TITLE			PUBLICATION NUMBER		
STREAM	STANDARD CONSTRUCTION DETAILS (SCD)			HISTORICAL REFERENCE	DOCUMENTATION SET	PUBLICATION DATE
	STANDARD CONSTRUCTION DETAILS (SCD)			RCD/1100/5	STANDARDS	MARCH 2000
ACTIVITY	STREAM	DRAWING NUMBER				
CC	SCD	01105				