


DETAIL



- NOTES :-
 1. ALL DIMENSIONS ARE IN MILLIMETRES.
 2. DETAIL IS SHOWN WITH A PRECAST KERB TYPE C. ALTERNATIVE KERB TYPES ARE SHOWN IN CC-SCD-01101 AND CC-SCD-01102.

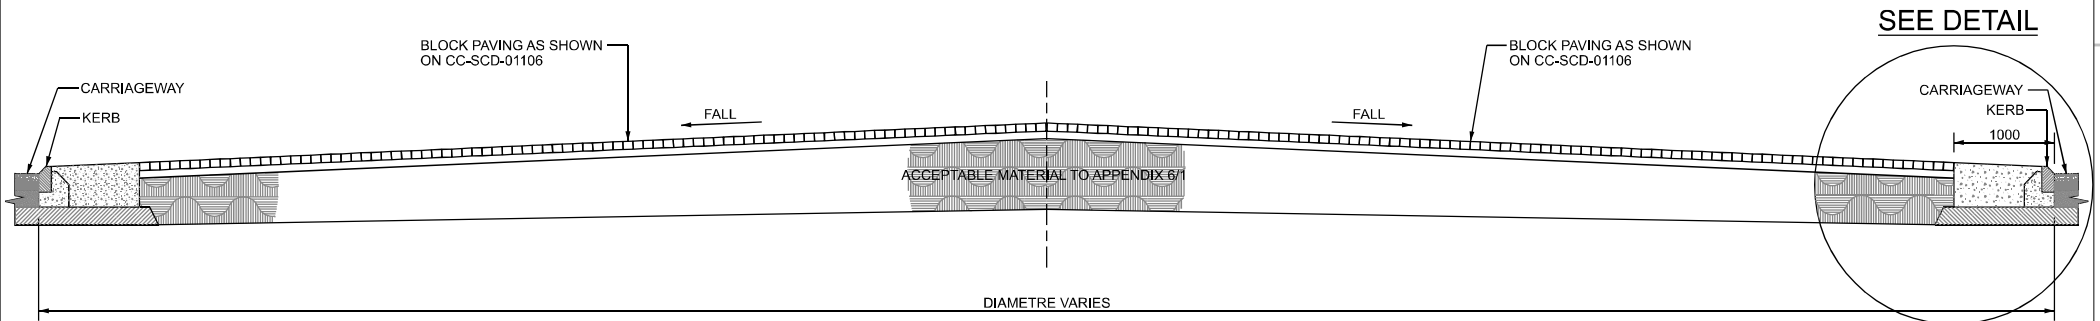

PUBLICATION TITLE
**KERBS, FOOTWAYS AND PAVED AREAS
 TYPICAL PAVED ROUNDABOUT**

ACTIVITY	PUBLICATION TITLE			PUBLICATION DATE		PUBLICATION NUMBER	
STREAM	HISTORICAL REFERENCE			DOCUMENTATION SET	MARCH 2000	ACTIVITY	STREAM
STANDARD CONSTRUCTION DETAILS (SCD)	RCD/1100/8	STANDARDS	MARCH 2000	CC	SCD	DRAWING NUMBER	01108