



SECTION A-A

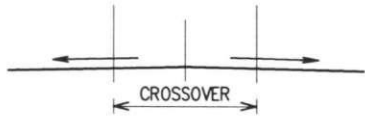


NORMAL  
CROSSFALL

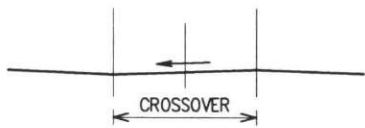


SUPERELEVATED CARRIAGEWAY  
( RH CURVE SHOWN, LH  
CURVE SIMILAR BUT HANDED )


SECTION B-B

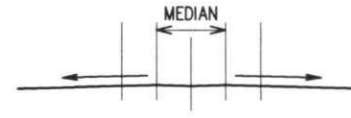

NORMAL  
CROSSFALL

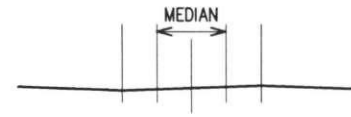

SUPERELEVATED CARRIAGEWAY  
( RH CURVE SHOWN, LH  
CURVE SIMILAR BUT HANDED )

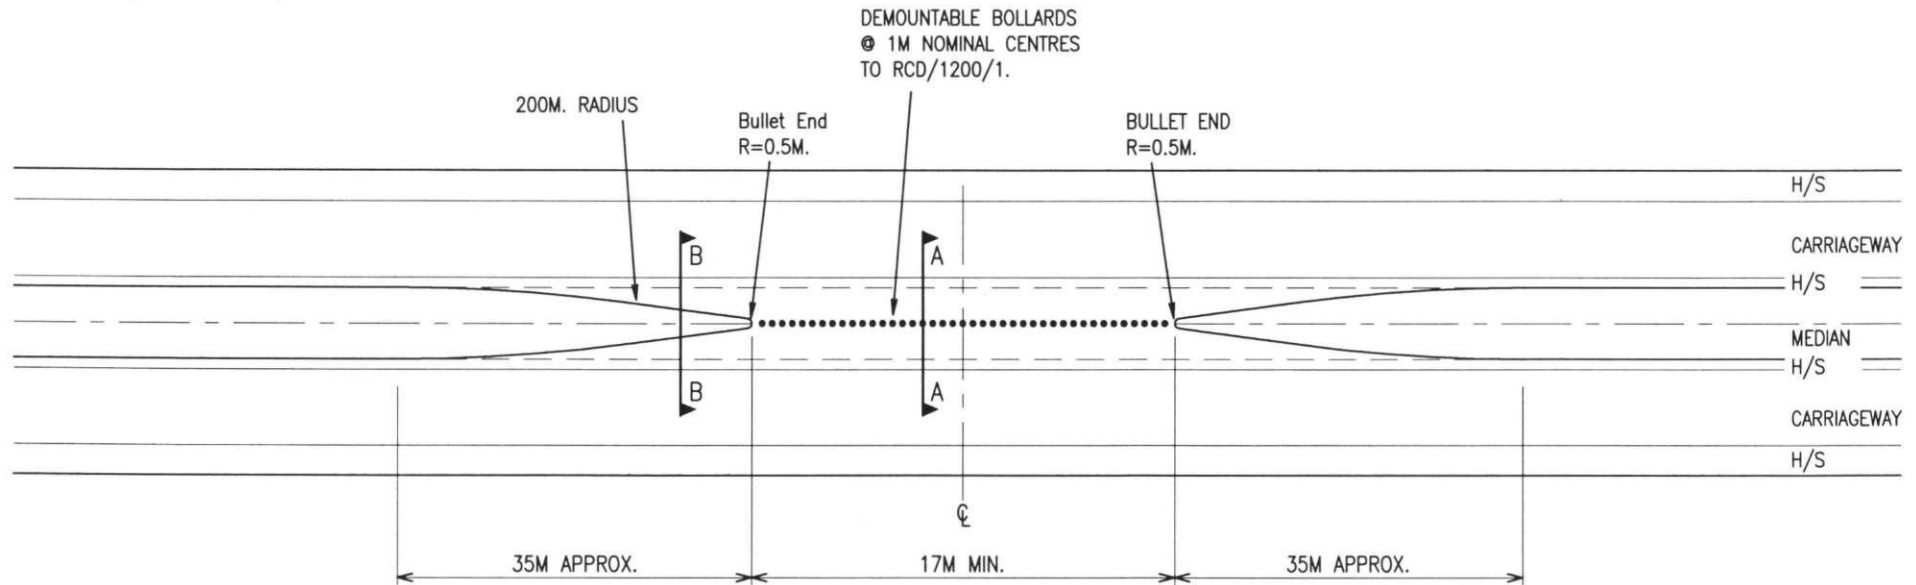

NOTE:  
CONSIDERATION WILL NEED TO BE GIVEN TO DRAINAGE OF SUPERELEVATED CARRIAGEWAYS AND  
CARRIAGEWAYS WHERE A GRADIENT APPLIES ACROSS THE MEDIAN.