




NOTE:
1. REFER TO CC-SCD-01805 FOR GENERAL NOTES.

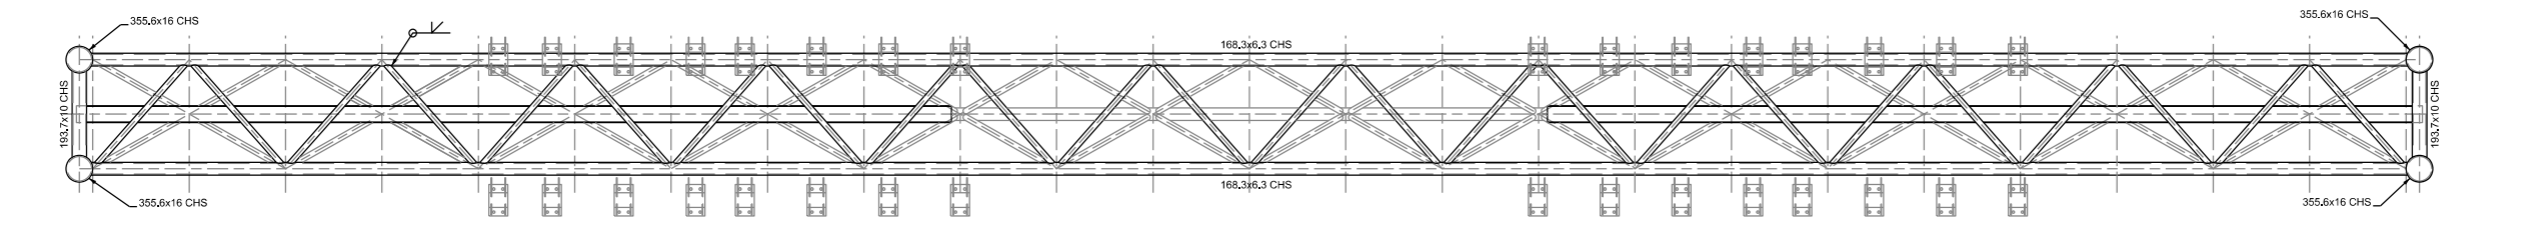


PLAN ON GANTRY TRUSS
SCALE 1:100

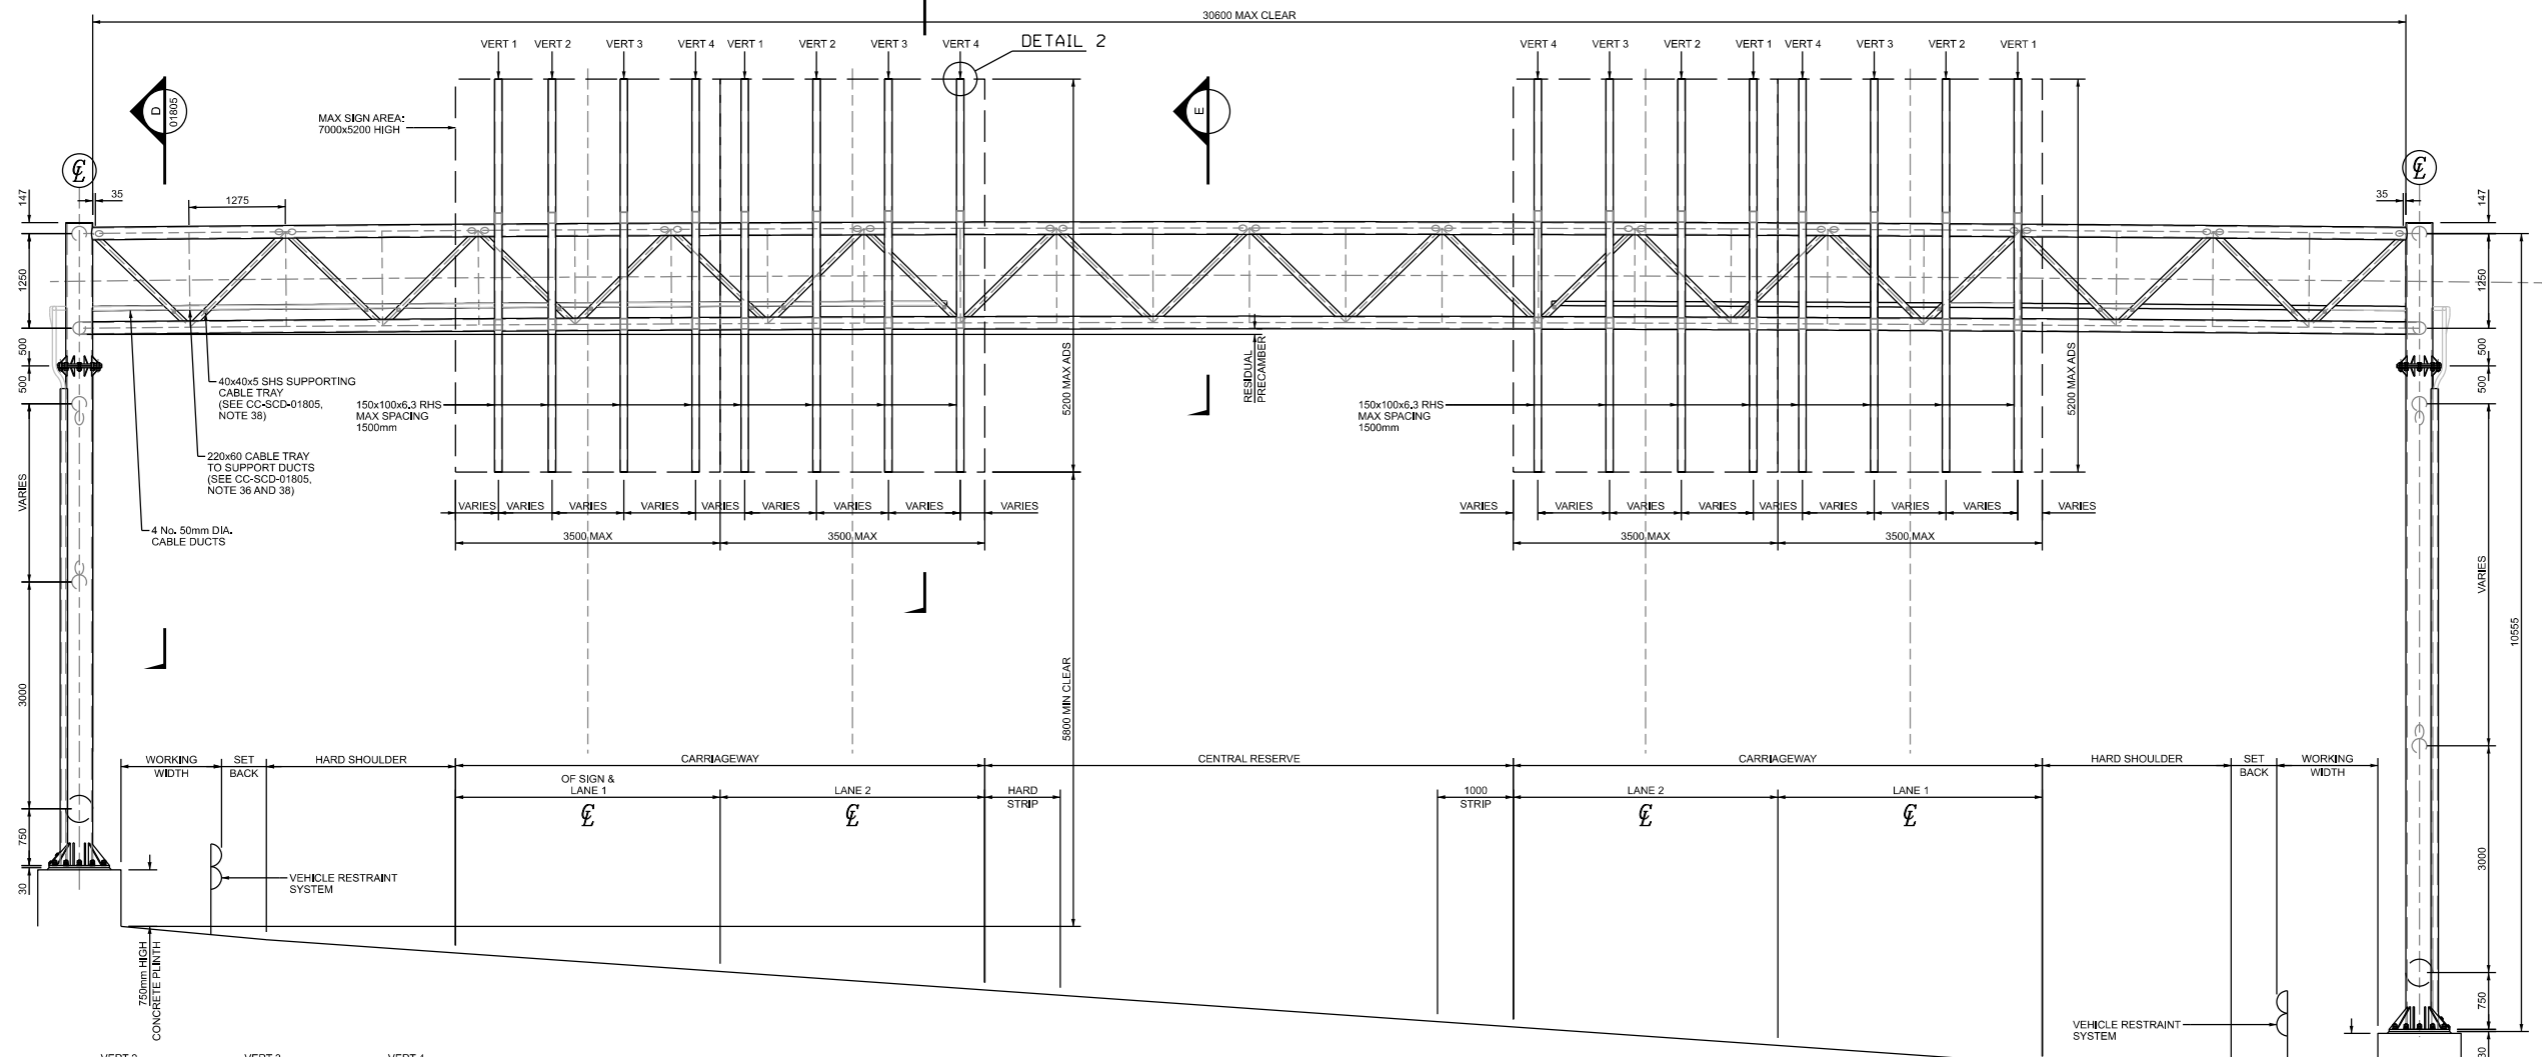


GANTRY ELEVATION
SCALE 1:100

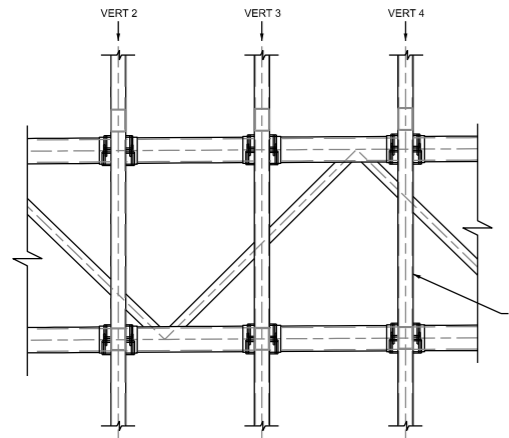


SIGN SUPPORT STEELWORK
SCALE 1:100

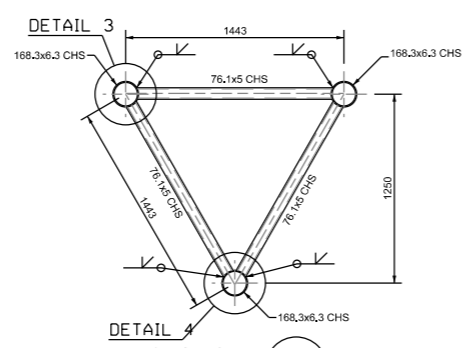


DETAIL 3
SCALE 1:50

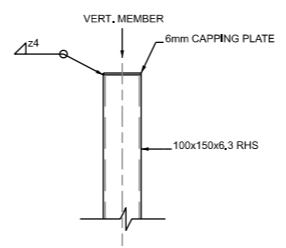

DETAIL 2
SCALE 1:20

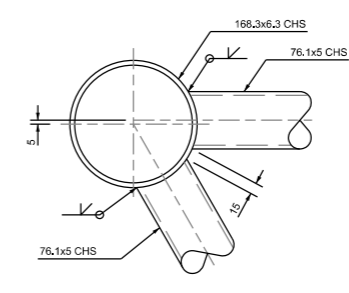

DETAIL 3
SCALE 1:10

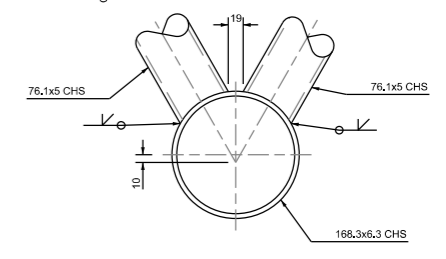

DETAIL 4
SCALE 1:10



PUBLICATION TITLE
GANTRY GROUP 2
GENERAL ARRANGEMENT OF GANTRY GROUP 2 SHEET 1 OF 3

ACTIVITY	SHEET	HISTORICAL REFERENCE	DOCUMENTATION SET	PUBLICATION DATE	PUBLICATION NUMBER		
STANDARD CONSTRUCTION DETAIL (SCD)	A3	RCD/1800/004	STANDARD	DECEMBER 2014	ACTIVITY	STREAM	DRAWING NUMBER
					CC	SCD	01804