


NOTE:-
1. FOR NOTES REFER TO CC-SCD-02504.

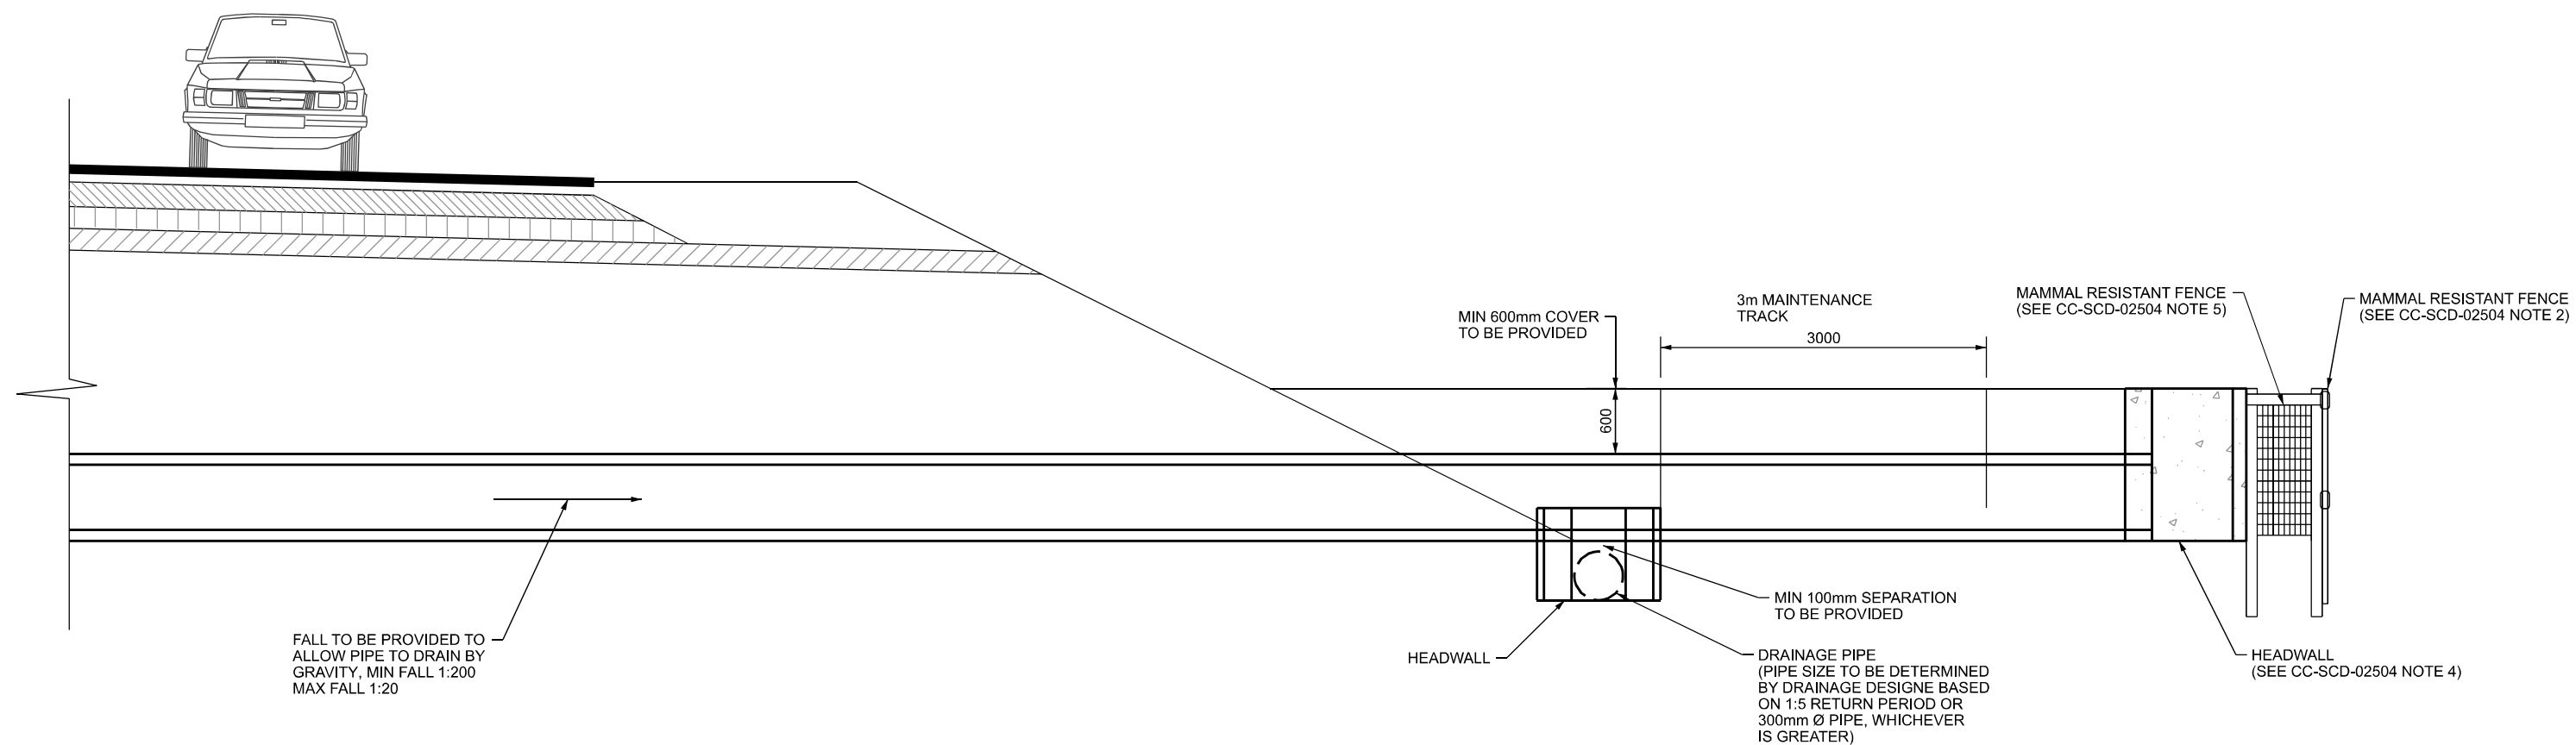

SECTION A



SPECIAL STRUCTURES
MAMMAL UNDERPASS LONG SECTION

ACTIVITY
STREAM STANDARD CONSTRUCTION DETAILS (SCD)

SHEET
A3

HISTORICAL REFERENCE
RCD/2500/5

DOCUMENTATION SET
STANDARD

PUBLICATION DATE
MARCH 2015

PUBLICATION NUMBER
ACTIVITY STREAM DRAWING NUMBER
CC SCD 02505