






LEGEND:

-  ROAD
 -  FOOTPATHS
 -  BUILDINGS / PRIVATE LAND
 -  BUFF TACTILE BLISTER PAVING
- NOT TO SCALE



PLAN

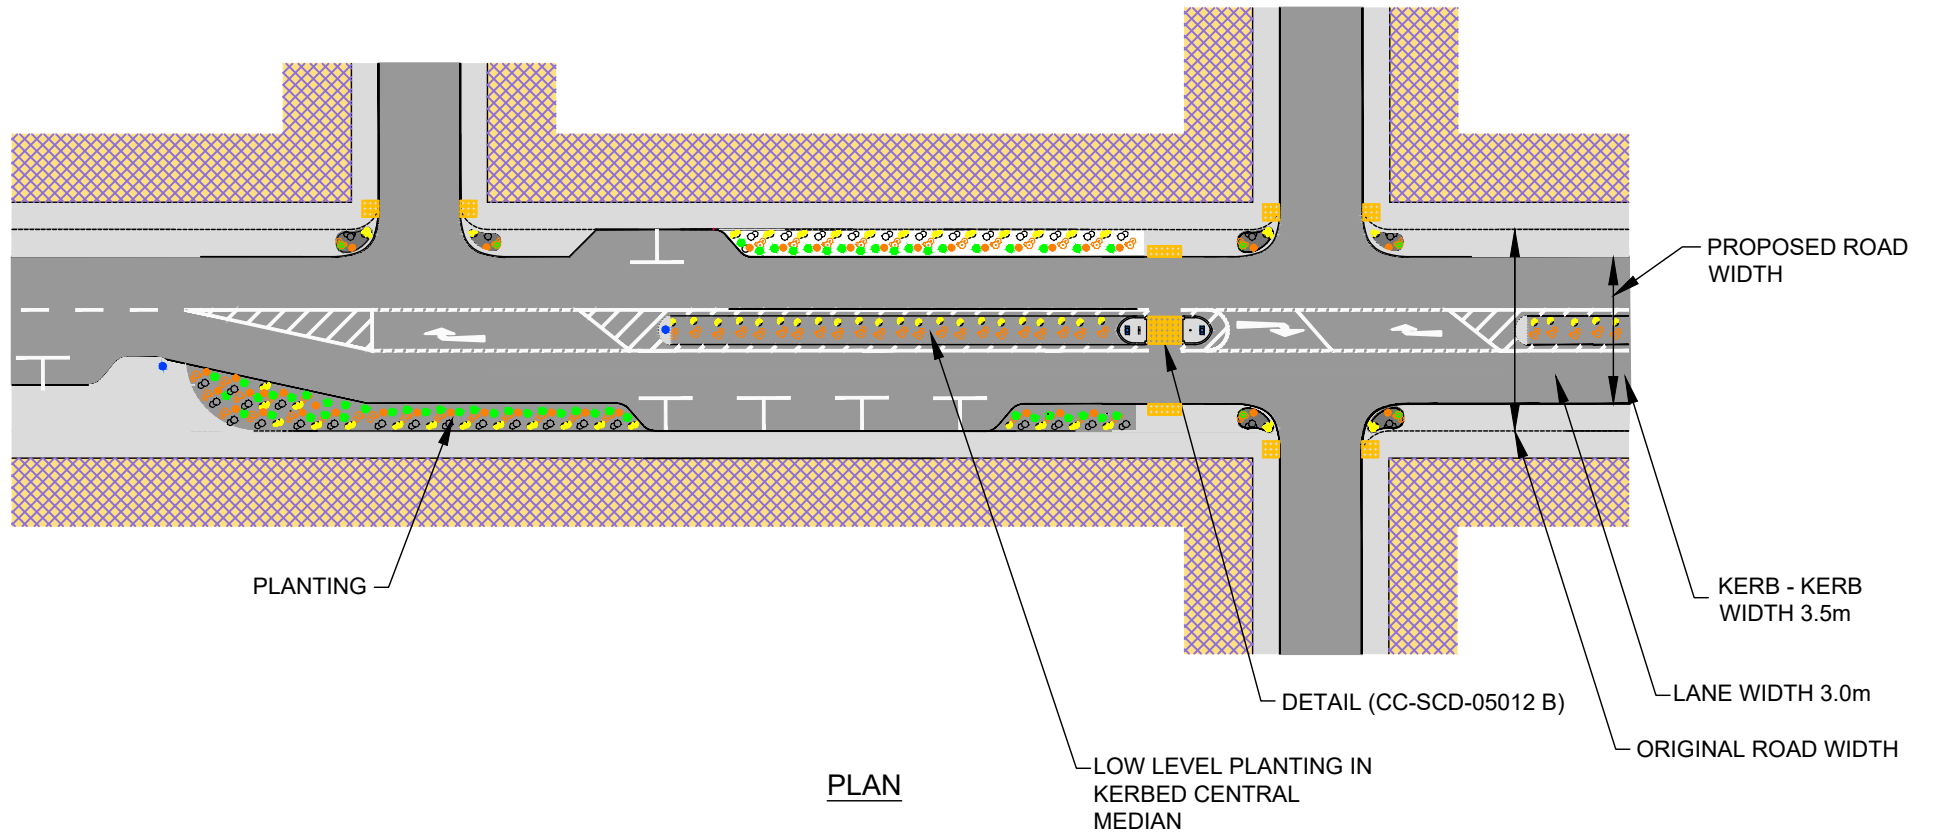

ACTIVITY



PUBLICATION TITLE

A SUGGESTED LAYOUT WITHIN TRANSITION ZONE,
ROAD WIDTH >13.3M

STREAM

STANDARD CONSTRUCTION DETAILS (SCD)

HISTORICAL REFERENCE

Plate Number 19

DOCUMENTATION SET

STANDARDS

PUBLICATION DATE

AUGUST 2018

PUBLICATION NUMBER

CC SCD 05011