


LEGEND:

- ROAD
- FOOTPATHS
- BUILDINGS / PRIVATE LAND

NOT TO SCALE

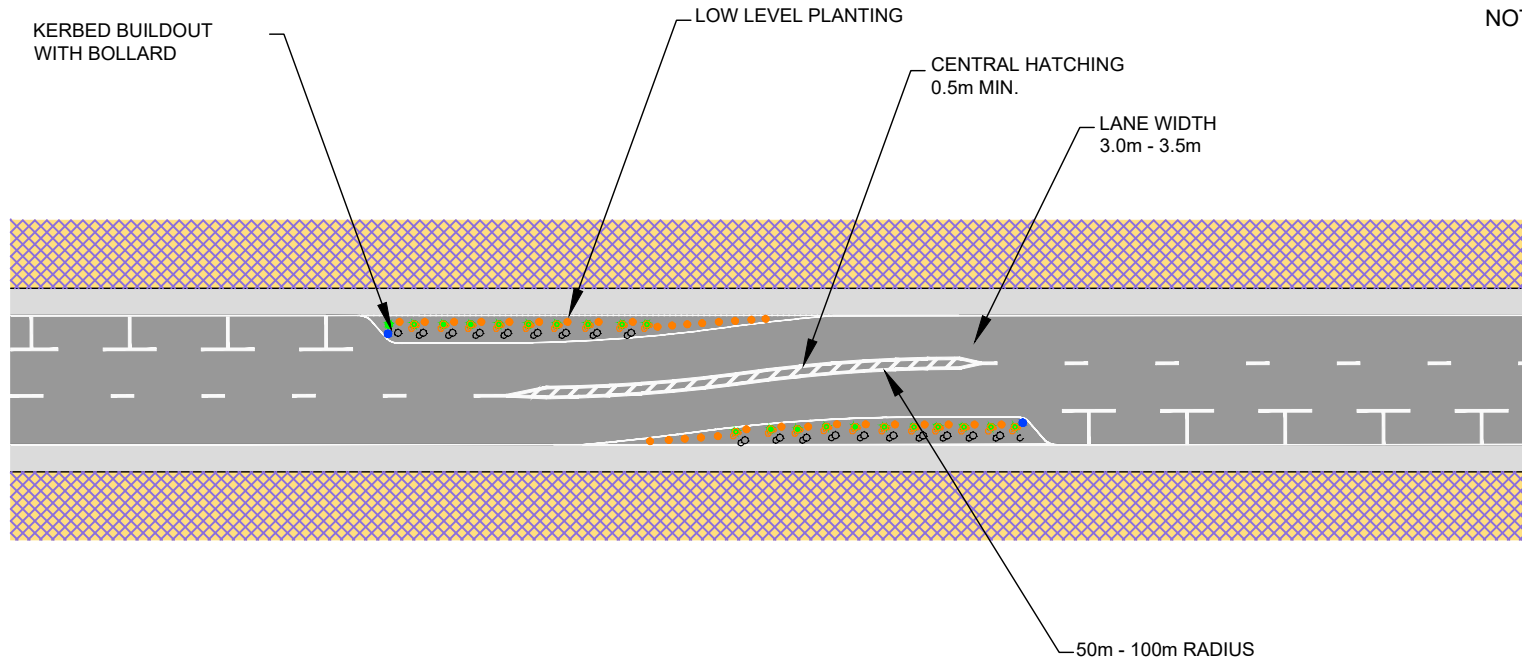

**PLAN**



ACTIVITY



PUBLICATION TITLE

PROVISIONS OF HORIZONTAL LATERAL SHIFT  
ROAD WIDTH > 8.6m

STREAM

STANDARD CONSTRUCTION DETAILS (SCD)

HISTORICAL REFERENCE

Plate Number 20

DOCUMENTATION SET

STANDARDS

PUBLICATION DATE

AUGUST 2018

PUBLICATION NUMBER

CC SCD 05020