


KEY

 RED TACTILE BLISTER PAVING (400mm x 400mm)

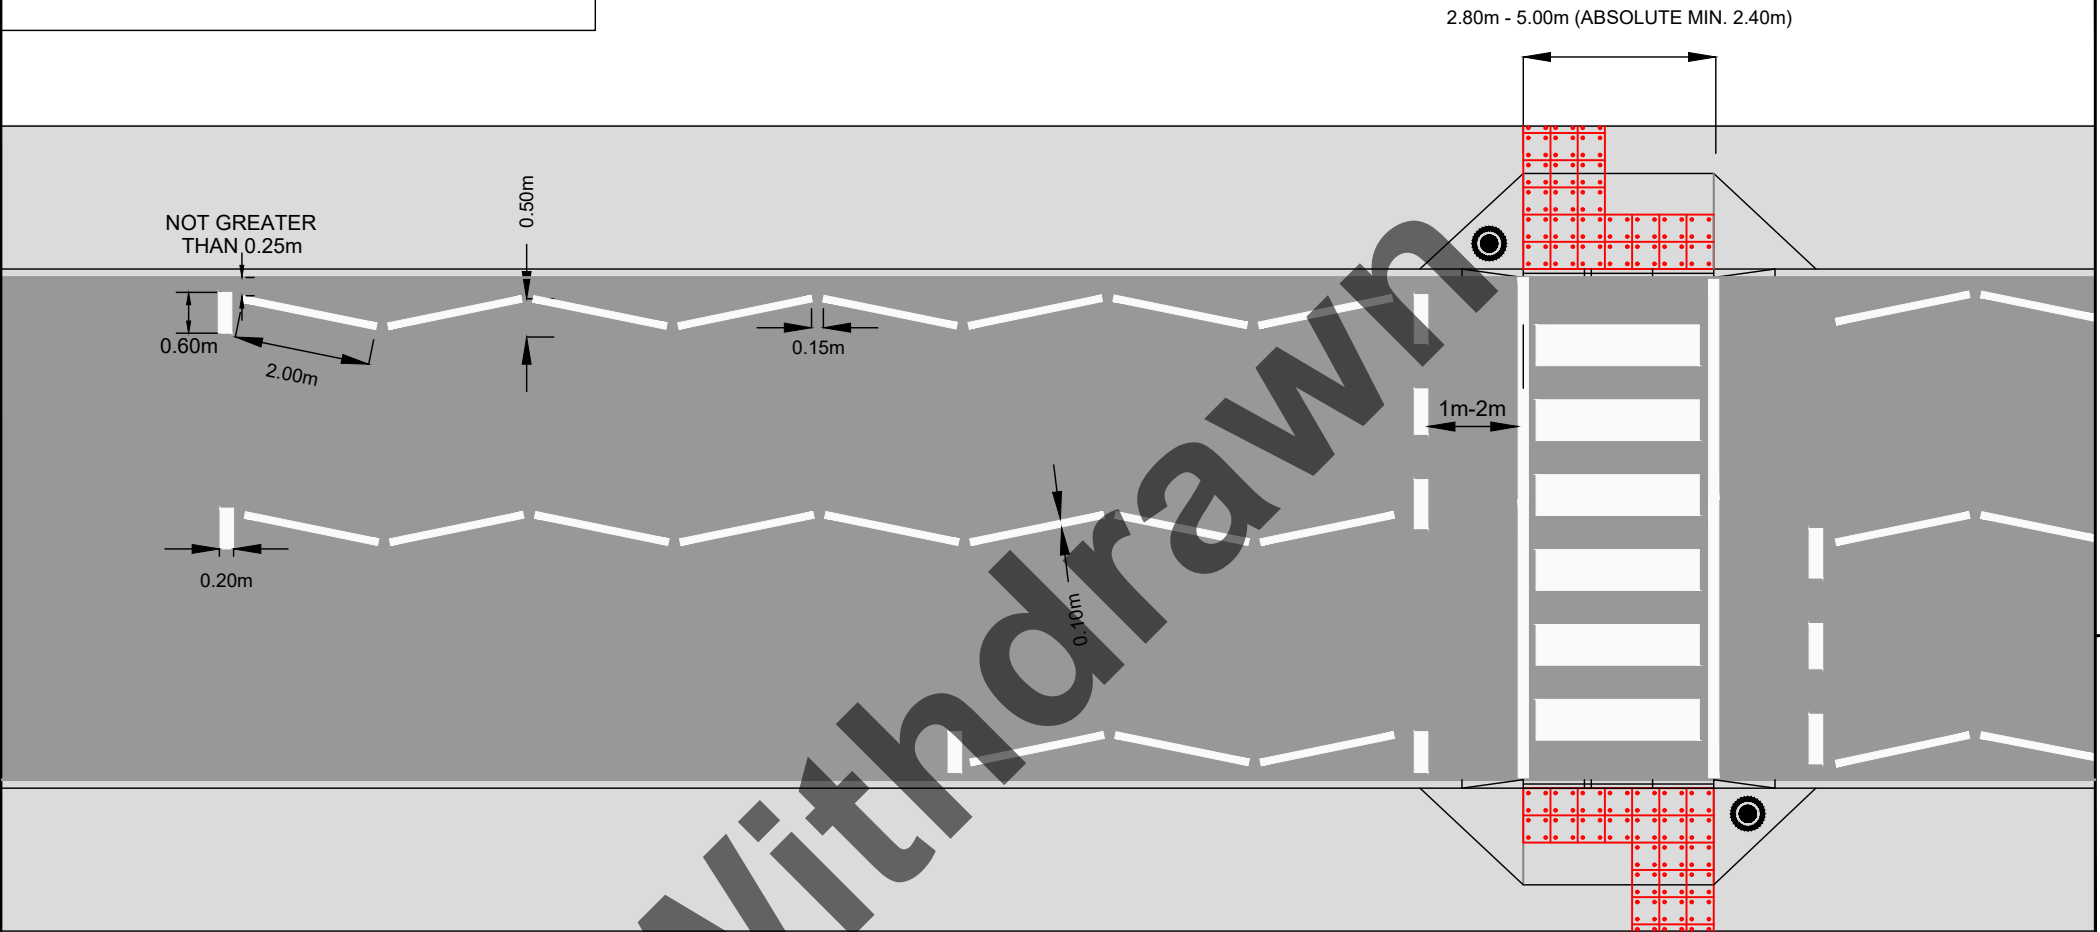

NOTES:

1. A CLEAR FOOTPATH PASSAGE WIDTH OF 1.2M SHOULD BE MAINTAINED BETWEEN ALL STREET FURNITURE, TREES ETC.
2. FOR TACTILE PAVING AND ROAD MARKINGS DETAILS REFER TO CC-SCD-05024.
3. FOR DETAILS OF THE LENGTH OF ZIGZAG MARKINGS REFER TO THE TRAFFIC SIGNS MANUAL.
4. DROPPED KERBS MUST BE LAID FLUSH WITH CARRIAGEWAY SURFACE, WITH AN ABSOLUTE MAXIMUM UPSTAND OF 6MM.



ACTIVITY



PUBLICATION TITLE

ZEBRA CROSSING ZIG ZAG ROAD MARKINGS AND GENERAL LAYOUT

STREAM

STANDARD CONSTRUCTION DETAILS (SCD)

HISTORICAL REFERENCE

PCS 003

DOCUMENTATION SET

STANDARDS

PUBLICATION DATE

AUGUST 2018

PUBLICATION NUMBER

CC SCD 05022