


**KEY**

 BUFF TACTILE BLISTER PAVING (400mm x 400mm)

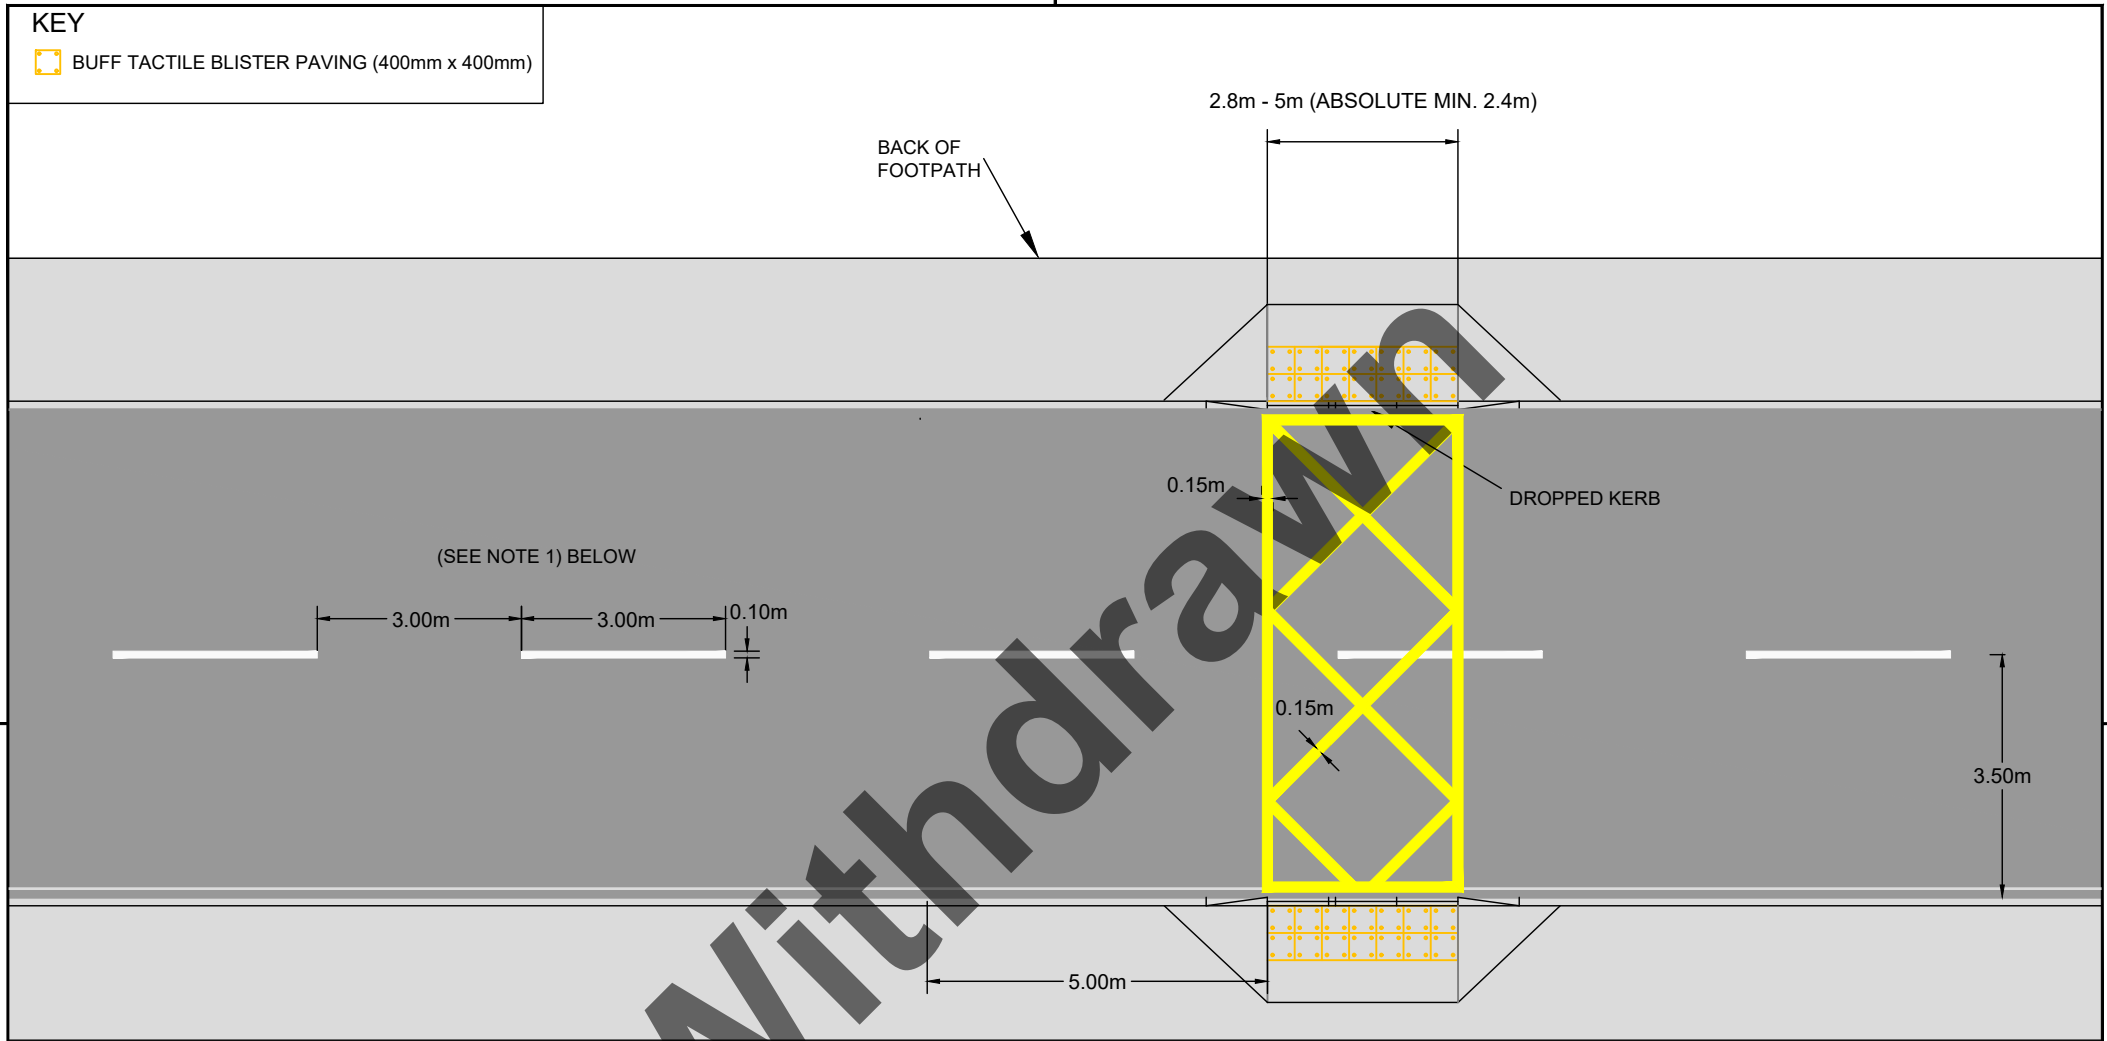

**NOTES:**

1. FOR RURAL AREAS CENTRE LINE MODULE TO BE 3m MARK, 9m GAP, 150mm WIDE.
2. A CLEAR FOOTPATH PASSAGE WIDTH OF 1.2m SHOULD BE MAINTAINED BETWEEN ALL STREET FURNITURE, TREES ETC.
3. FOR TACTILE PAVING DETAILS REFER TO CC-SCD-05030.
4. FOR DETAILS OF THE YELLOW BOX MARKINGS REFER TO THE TRAFFIC SIGNS MANUAL.
5. DROPPED KERBS MUST BE LAID FLUSH WITH CARRIAGEWAY SURFACE, WITH AN ABSOLUTE MAXIMUM UPSTAND OF 6mm.



ACTIVITY



PUBLICATION TITLE

SCHOOL WARDEN CROSSING PATROL POINT  
ROAD MARKINGS AND GENERAL LAYOUT

STREAM

STANDARD CONSTRUCTION DETAILS (SCD)

HISTORICAL REFERENCE

PCS 007

DOCUMENTATION SET

STANDARDS

PUBLICATION DATE

AUGUST 2018

PUBLICATION NUMBER

CC SCD 05028