


**KEY**

 BUFF TACTILE BLISTER PAVING (400mm x 400mm)

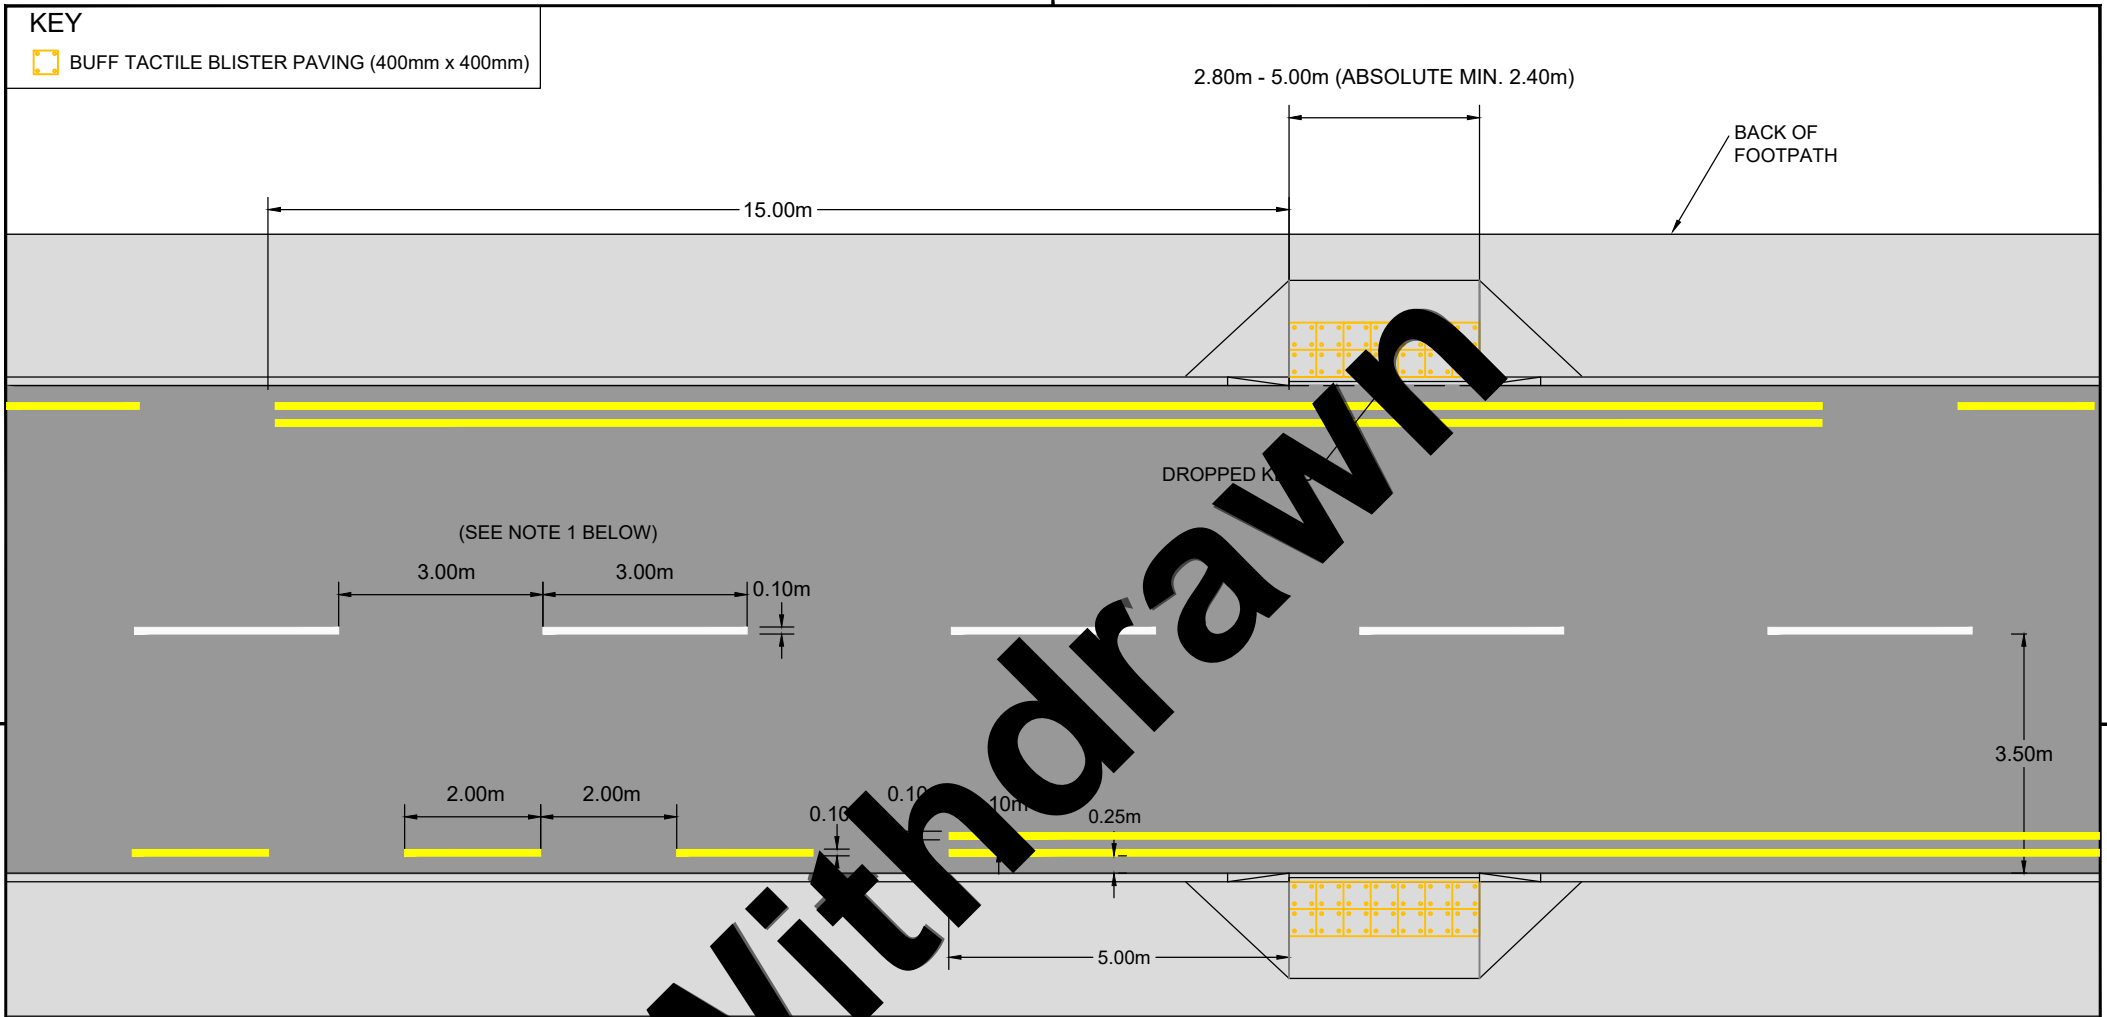

- NOTES: 1) FOR RURAL AREAS CENTRE LINE MODULE TO BE 3m WORKING GAP, 150mm WIDE.  
 2) A CLEAR FOOTPATH PASSAGE WIDTH OF 1.2m SHOULD BE MAINTAINED BETWEEN ALL STREET FURNITURE, TREES ETC.  
 3) FOR TACTILE PAVING DETAILS REFER TO CC-SCD-05030.  
 4) FOR DETAILS OF SPECIFIC LIGHTING COLUMN REFER TO CC-SCD-05032.  
 5) DROPPED KERBS MUST BE LAID FLUSH WITH CARRIAGEWAY SURFACE, WITH AN ABSOLUTE MAXIMUM UPSTAND OF 6mm.



ACTIVITY



PUBLICATION TITLE

**UNCONTROLLED CROSSING  
ROAD MARKINGS AND GENERAL LAYOUT**

STREAM

STANDARD CONSTRUCTION DETAILS (SCD)

HISTORICAL REFERENCE

PCS 001

DOCUMENTATION SET

STANDARDS

PUBLICATION DATE

AUGUST 2018

PUBLICATION NUMBER

CC SCD 05042