


ELEVATION

NOTES:

1. ALL FIXTURES AT GATEWAY SHOULD CONFORM TO EN 12767.
2. ALL LIGHTING SHALL BE IN ACCORDANCE WITH THE TII LIGHTING STANDARD DN-LHT-03038.
3. SEE CC-SCD-05121 & CC-SCD-05122 FOR DETAILS OF SIGNS FOR GATEWAY TYPE B.
4. SEE CC-SCD-05116 FOR FURTHER DETAILS OF POSITIONING OF RURAL FRINGE SIGNS.

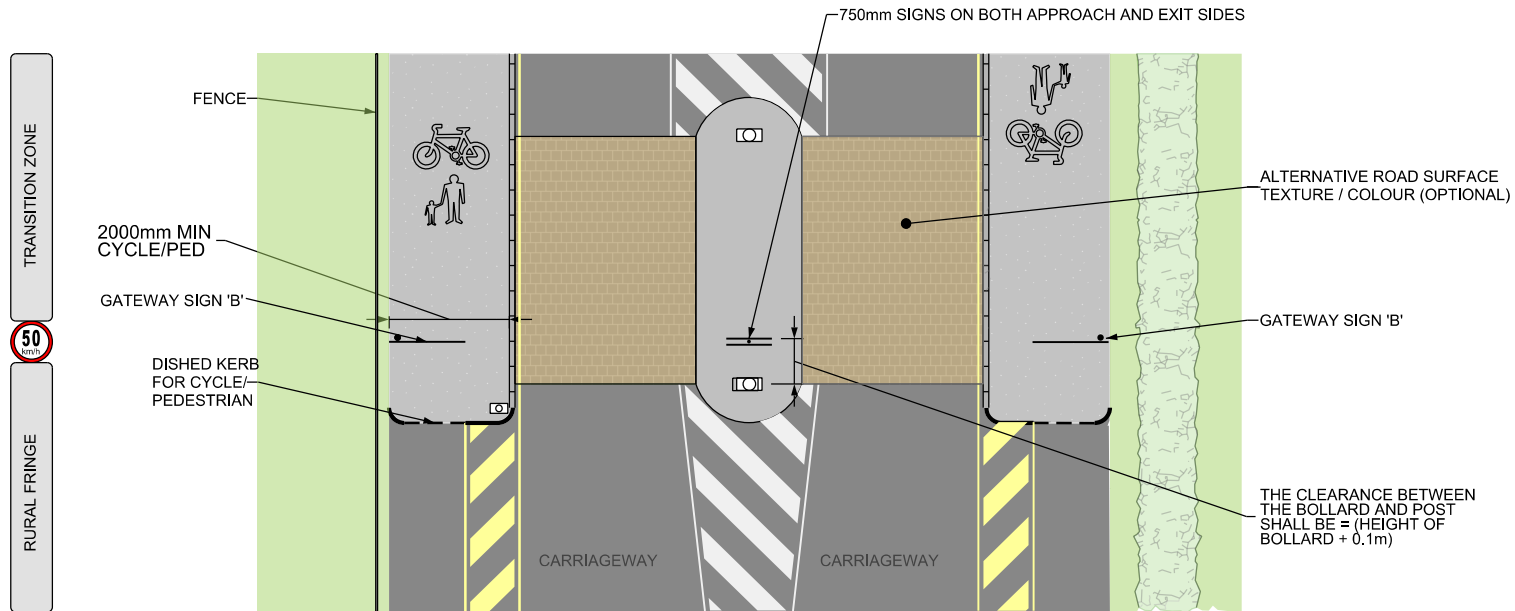

PLAN

LEGEND:

- CARRIAGEWAY
- SHARED CYCLE / PEDESTRIAN FACILITY
- KERBLINE



ACTIVITY



PUBLICATION TITLE

GATEWAY: TYPE B DESIGN - OVERALL DIMENSION 15.15m MINIMUM

STREAM

STANDARD CONSTRUCTION DETAILS (SCD)

HISTORICAL REFERENCE

N/A

DOCUMENTATION SET

STANDARDS

PUBLICATION DATE

JULY 2021

PUBLICATION NUMBER

CC SCD 05102