


TRANSITION ZONE 




RURAL FRINGE

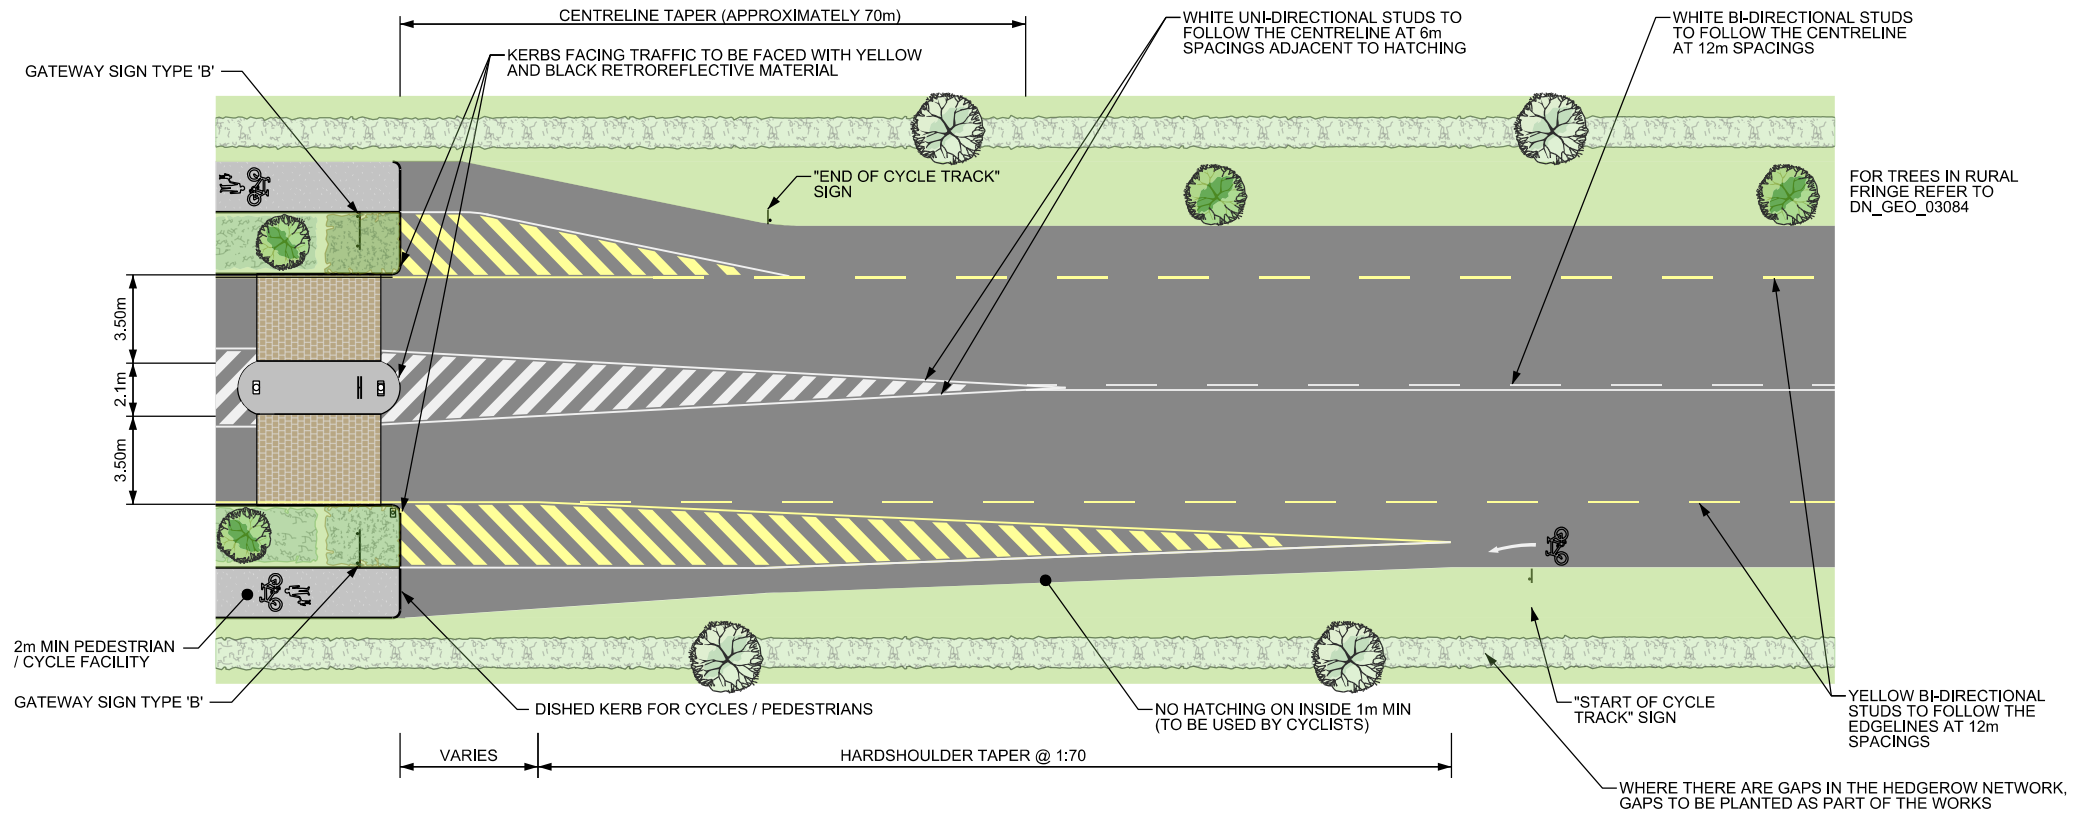



NOTES:

1. ALL LIGHTING SHALL BE IN ACCORDANCE WITH THE TII LIGHTING STANDARD DN_LHT_03038.
2. ALL PUBLIC LIGHTING COLUMNS OUTSIDE GATEWAY TO CONFORM TO EN-12767.
3. SEE CC-SCD-05121 AND CC-SCD-05122 FOR DETAILS OF SIGNS FOR GATEWAY TYPE C DESIGN.
4. SEE CC-SCD-05116 FOR FURTHER DETAILS OF POSITIONING OF RURAL FRINGE SIGNS.
5. WHEN SPECIFYING TREES ENSURE CLEAR STEM HEIGHT OF 2.5m SO THEY DO NOT IMPACT ON PEDESTRIAN OR CYCLIST HEAD ROOM.

LEGEND:

-  CARRIAGEWAY
-  SHARED CYCLE / PEDESTRIAN FACILITY
-  LOW LEVEL PLANTING
-  PROPOSED TREE
-  EXISTING / RETAINED TREE
-  EXISTING HEDGING

 Bonneagar Iompair Éireann Transport Infrastructure Ireland	ACTIVITY  Construction & Commissioning	PUBLICATION TITLE PLAN OF ROAD ON APPROACH TO GATEWAY: TYPE C DESIGN			
	STREAM STANDARD CONSTRUCTION DETAILS (SCD)	HISTORICAL REFERENCE N/A	DOCUMENTATION SET STANDARDS	PUBLICATION DATE JULY 2021	PUBLICATION NUMBER CC SCD 05105