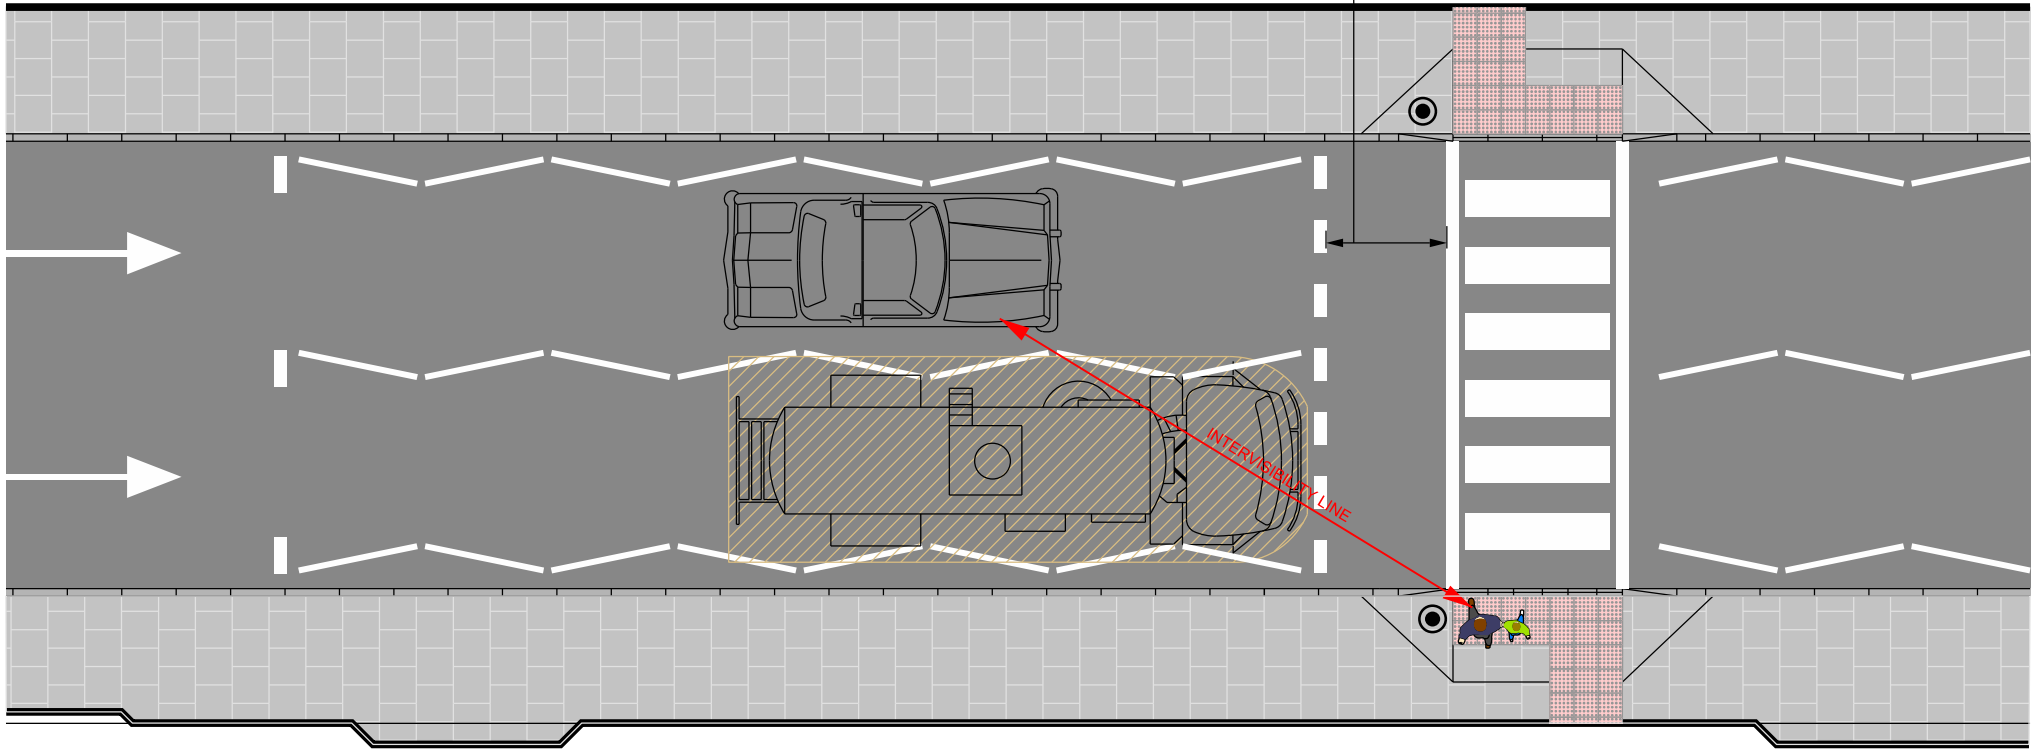

 


ENSURE DISTANCE BETWEEN PEDESTRIAN CROSSING AND YIELD LINE IS LARGE ENOUGH TO PROVIDE ADEQUATE INTERVISIBILITY BETWEEN PEDESTRIAN ON KERB AND DRIVER





PLAN

LEGEND:

-  COMBINED BELISHA BEACON AND LIGHT
-  TACTILE BLISTER PAVING, RED FINISH (400x400mm)

NOTES:

1. ON A TWO LANE APPROACH TO ZEBRA CROSSINGS, A VEHICLE IN ONE OF THE LANES CAN OBSCURE THE INTERVISIBILITY BETWEEN THE DRIVER OF A VEHICLE APPROACHING IN THE SECOND LANE AND A CROSSING PEDESTRIAN. IN THESE CIRCUMSTANCES IT IS IMPORTANT TO SET BACK THE YIELD LINE TO IMPROVE INTERVISIBILITY BETWEEN THE PEDESTRIANS ON THE KERB AND THE APPROACHING DRIVERS

 <p>Bonneagar Iompair Éireann Transport Infrastructure Ireland</p>	<p>ACTIVITY</p>  <p>Construction & Commissioning</p>	<p>PUBLICATION TITLE</p> <p>2 LANE APPROACH TO ZEBRA CROSSING, VISIBILITY REQUIREMENTS</p>								
	<p>STREAM</p> <p>STANDARD CONSTRUCTION DETAIL (SCD)</p>	<p>HISTORICAL REFERENCE</p> <p>N/A</p>	<p>DOCUMENTATION SET</p> <p>STANDARD</p>	<p>PUBLICATION DATE</p> <p>JULY 2021</p>	<p>PUBLICATION NUMBER</p> <table border="1"> <tr> <td>ACTIVITY</td> <td>STREAM</td> <td>DRAWING NUMBER</td> </tr> <tr> <td>CC</td> <td>SCD</td> <td>05130</td> </tr> </table>	ACTIVITY	STREAM	DRAWING NUMBER	CC	SCD
ACTIVITY	STREAM	DRAWING NUMBER								
CC	SCD	05130								