


NOTES:

1. ALL DIMENSIONS ARE IN MILLIMETRES EXCEPT WHERE STATED.
2. THE LOWEST INVERT LEVEL GIVEN BY DIMENSION X OR Y IS TO BE USED.
3. REFER TO RCD/500/1 FOR SURFACE TREATMENT OF FILTER DETAILS

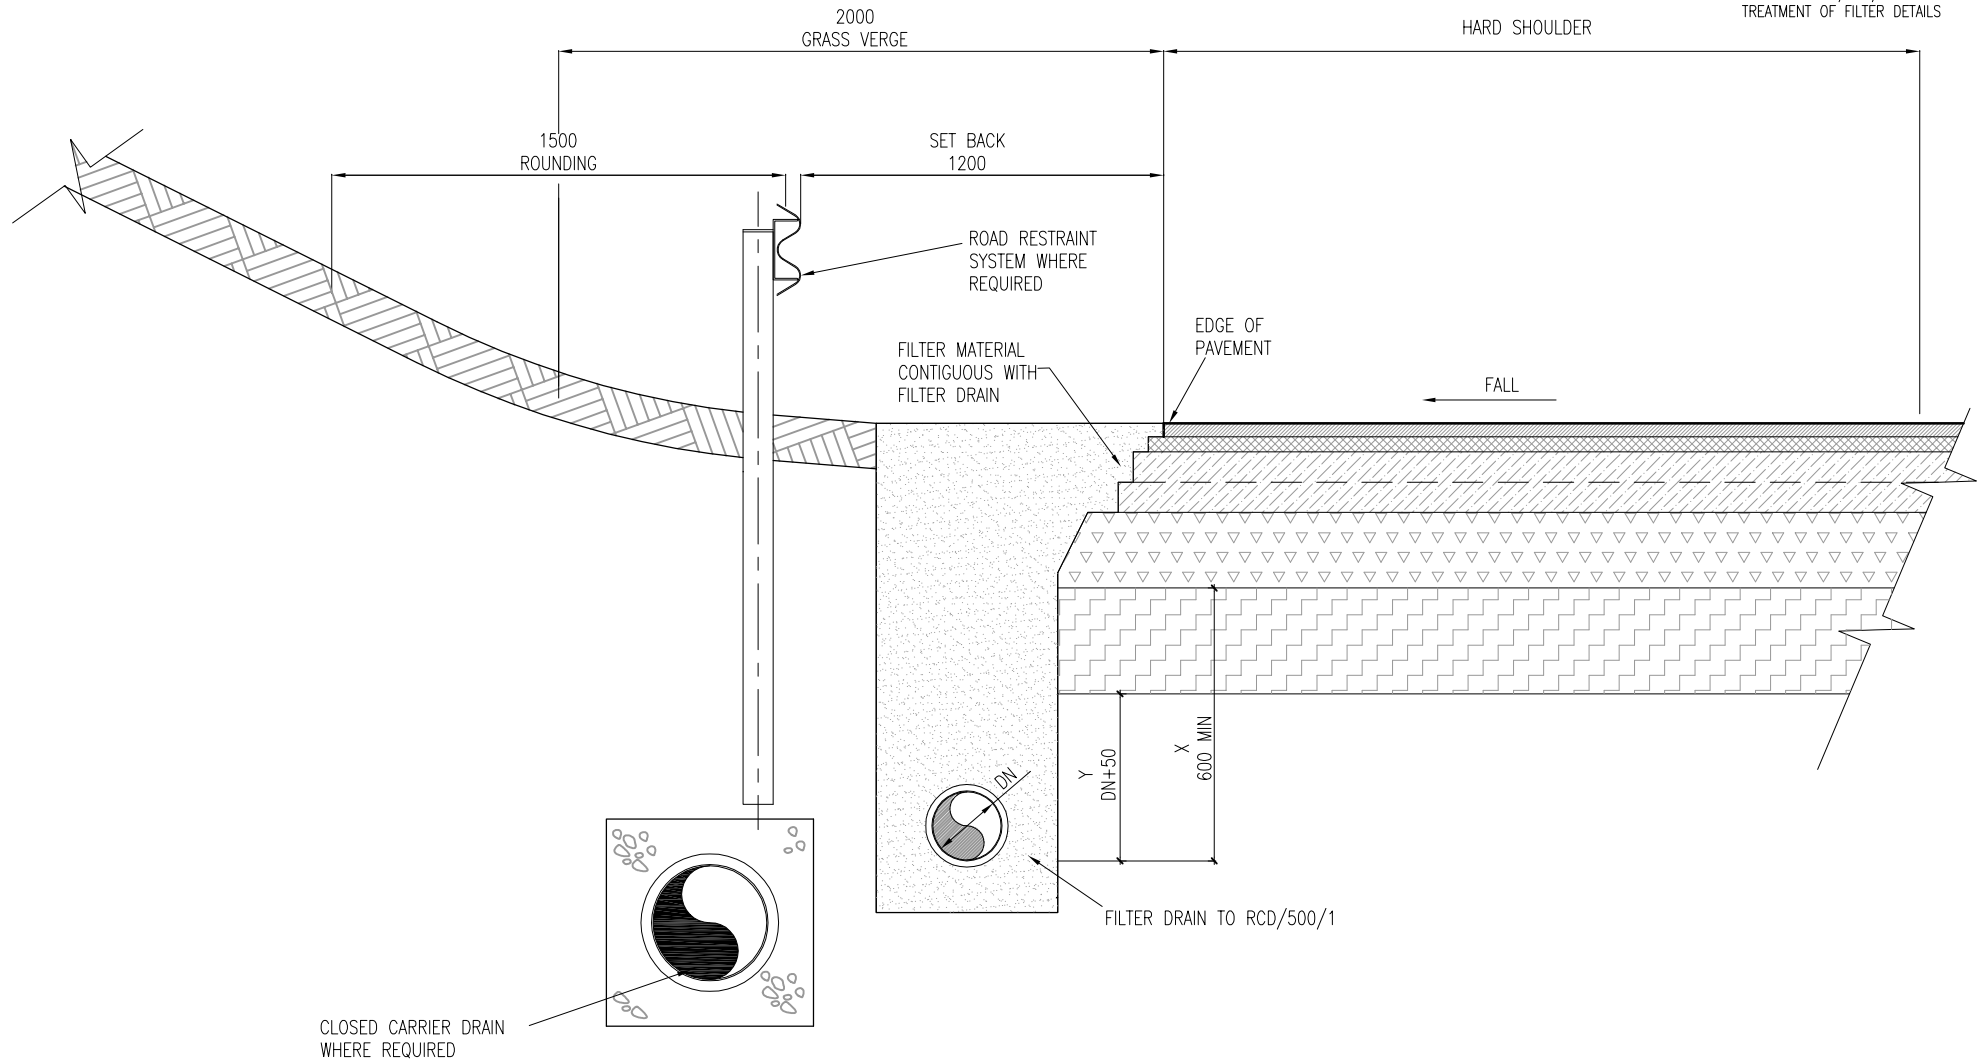

NOT TO SCALE

	ROAD CONSTRUCTION DETAILS	DRAINAGE	P2	01/09	STANDARD DUAL CARRIAGEWAY IN CUTTING NEAR SIDE VERGE DETAIL WITH FILTER DRAIN	Drawing No.
			P1	10/07		RCD/
			Issue	Date		500/27