


NOTES:

1. ALL DIMENSIONS ARE IN MILLIMETRES EXCEPT WHERE STATED.
2. WHERE THERE ARE GROUND WATER PROBLEMS WITHIN THE CUTTING A FULL FILTER DRAIN MAY BE REQUIRED.

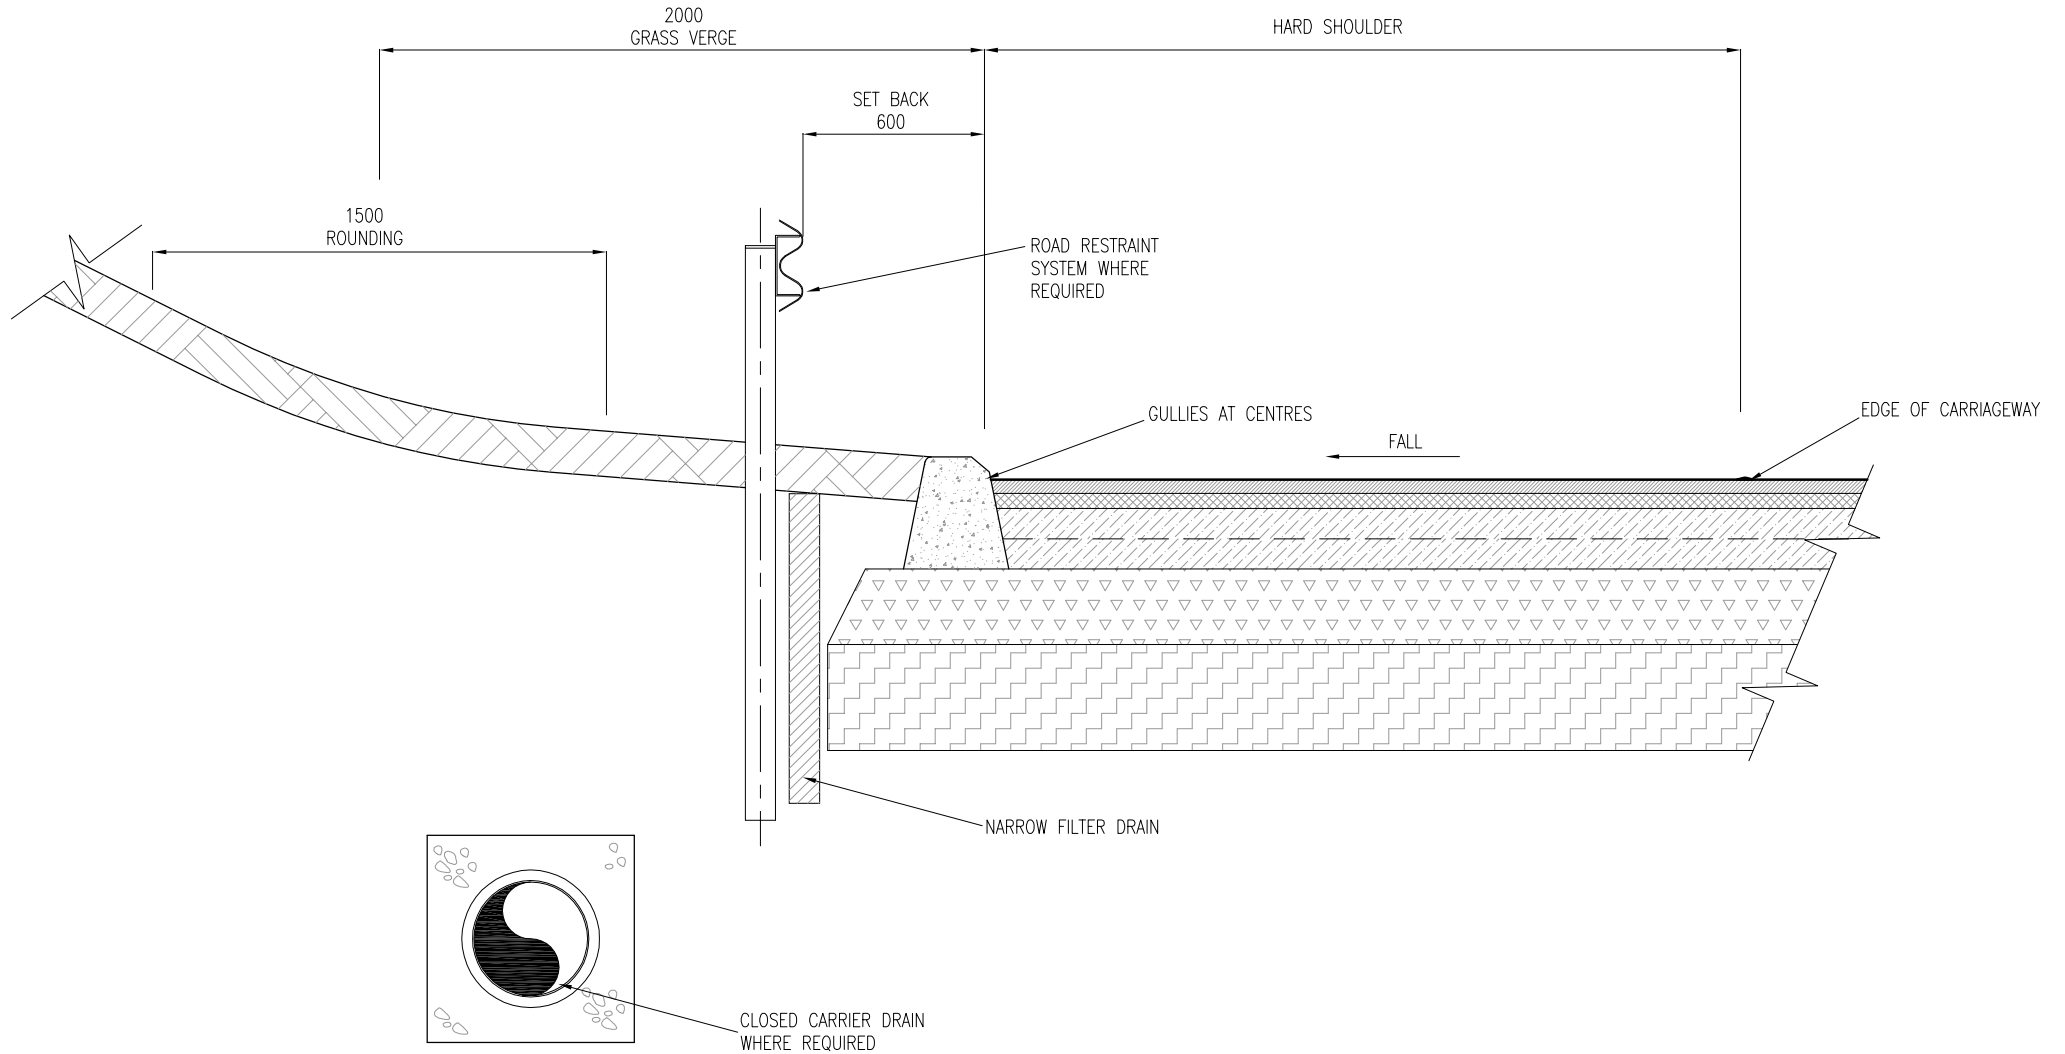

NOT TO SCALE