


NOTES:-

1. THIS DRAWING IS TO BE READ IN CONJUNCTION WITH DRAWING No. RCD/400/2.
2. CONSTRUCTION JOINT TO SERIES 1700.
3. REINFORCEMENT TO BE FIXED IN POSITION SECURELY PRIOR TO CONCRETE POUR.
4. ALL DIMENSIONS IN MILLIMETRES UNLESS STATED OTHERWISE.
5. FOR SECTION A-A REFER TO DRAWING No. RCD/400/2.

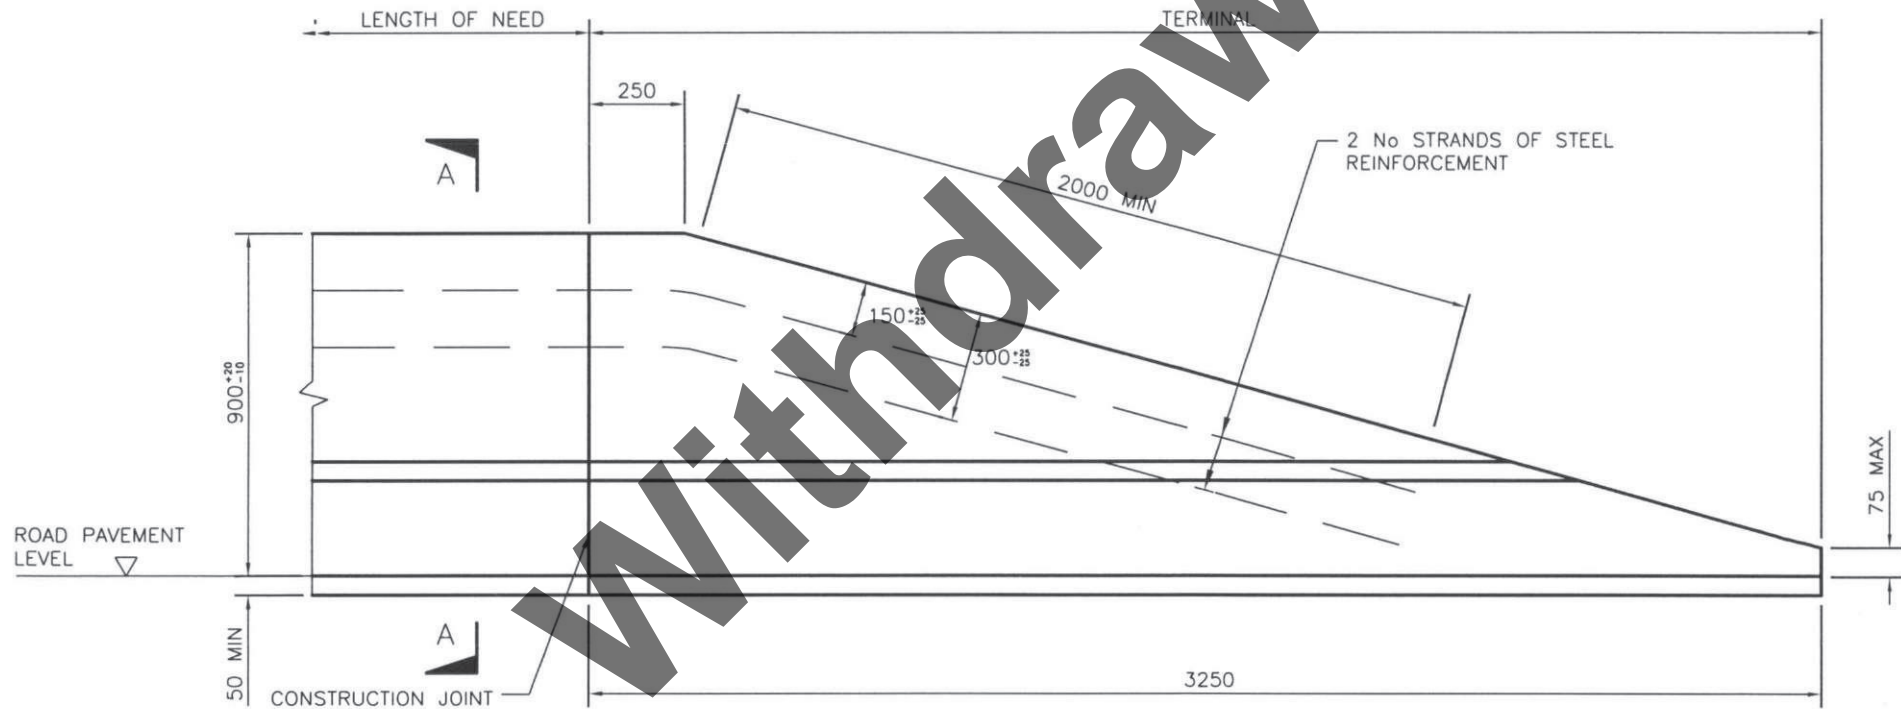

TII PUBLICATION NUMBER: CC-SCD-00403