


CONNECTIONS SHALL BE 45° DOUBLE JUNCTION PIPES OF THE SAME TYPE AND CLASS OF MATERIAL AS THE REMAINDER OF THE PIPES.

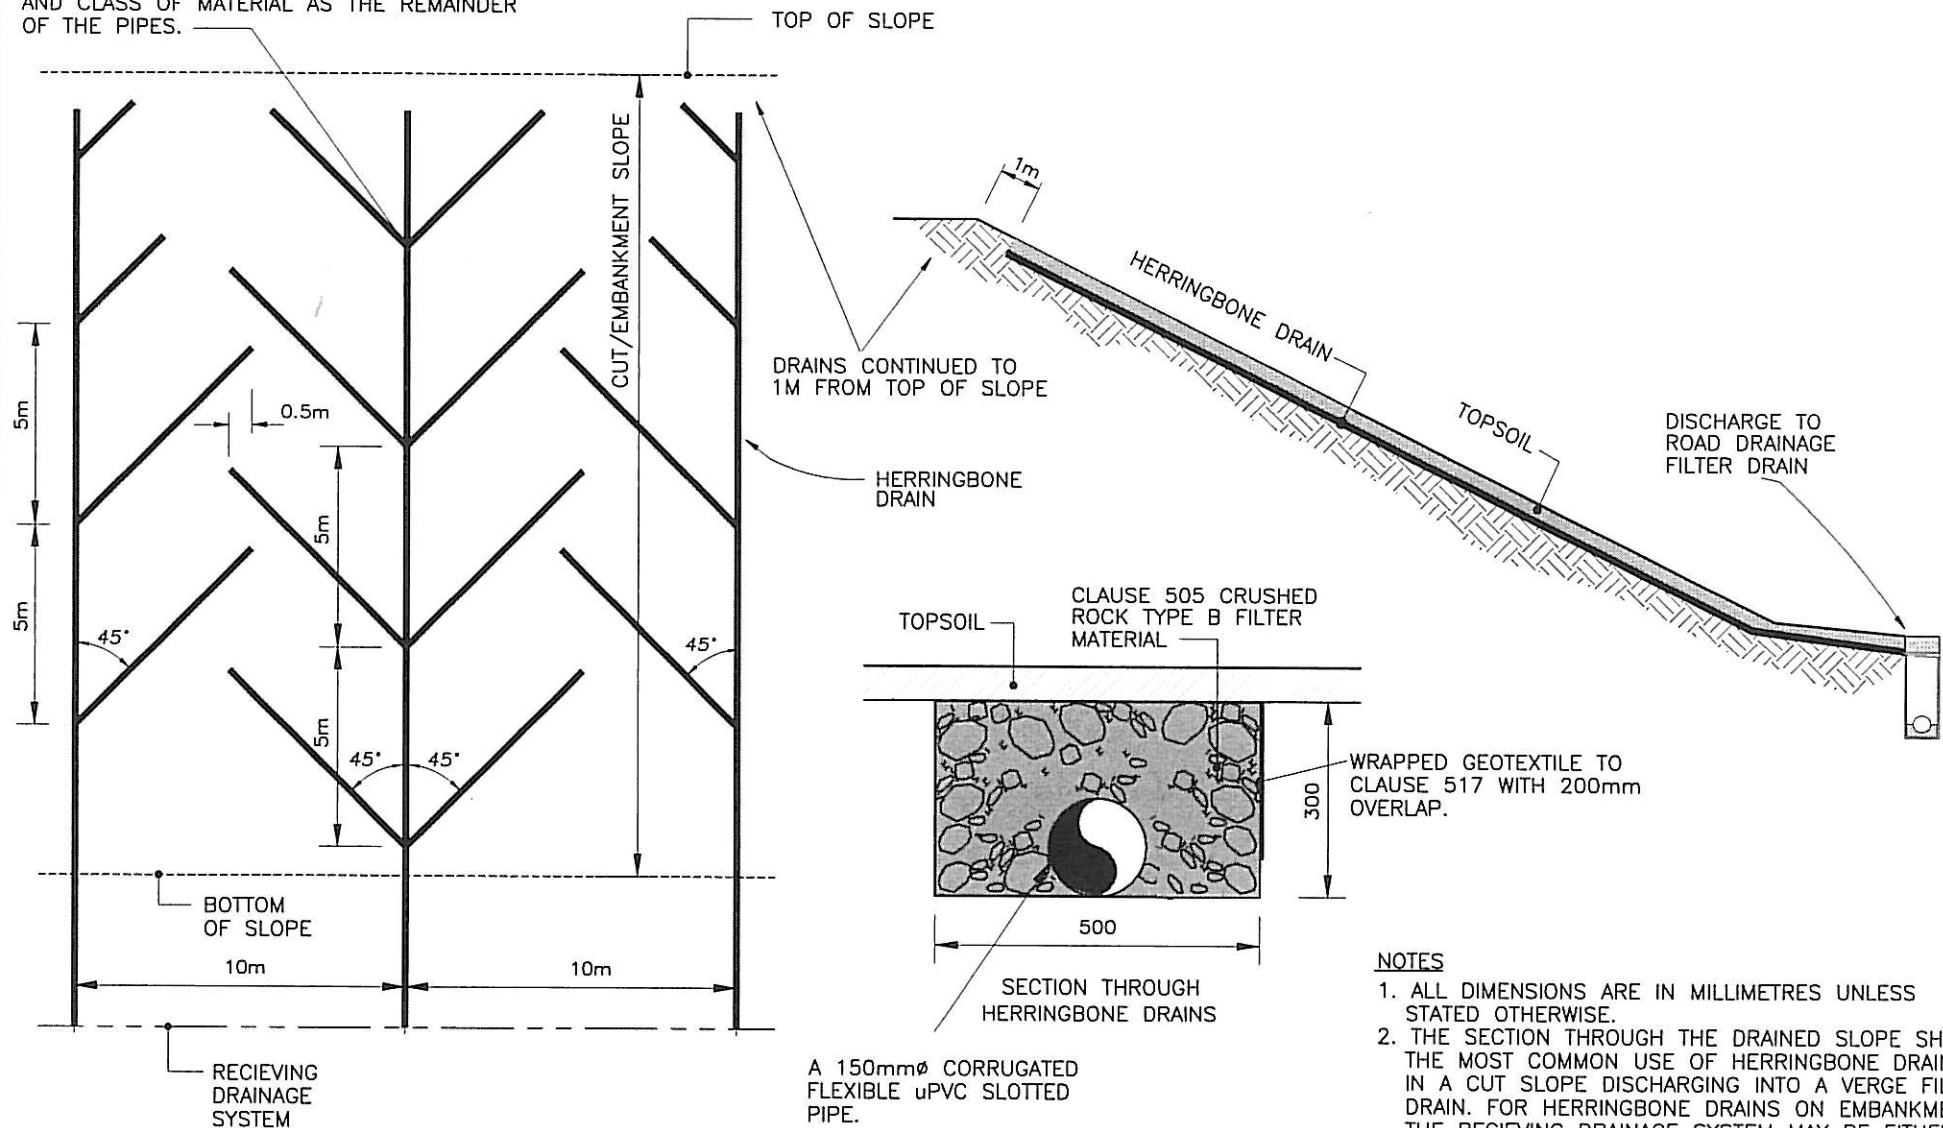

LAYOUT OF HERRINGBONE DRAINS

**NOTES**

1. ALL DIMENSIONS ARE IN MILLIMETRES UNLESS STATED OTHERWISE.
2. THE SECTION THROUGH THE DRAINED SLOPE SHOWS THE MOST COMMON USE OF HERRINGBONE DRAINS IN A CUT SLOPE DISCHARGING INTO A VERGE FILTER DRAIN. FOR HERRINGBONE DRAINS ON EMBANKMENT THE RECIEVING DRAINAGE SYSTEM MAY BE EITHER A FILTER DRAIN OR AN INTERCEPTER DRAIN.