


FORMED LONGITUDINAL JOINT FOR CRCP OR CRCB
(CONSTRUCTED IN MORE THAN ONE LANE WIDTH IN ONE OPERATION)

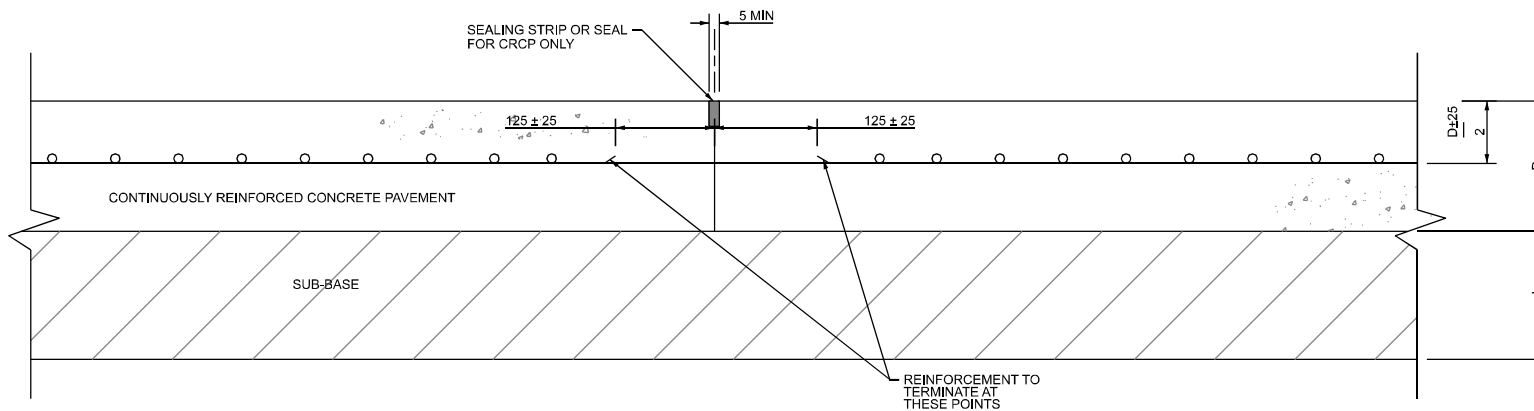

CRCP OR CRCB BUTT TYPE CONSTRUCTION JOINT
(BETWEEN SEPARATELY CONSTRUCTED SLABS)

TIE BARS		
DIA.	LENGTH L	GRADE
12	750	B500B OR B500C
16	600	B500B OR B500C
20	500	B500B OR B500C

- NOTES:-
1. ALL DIMENSIONS ARE IN MILLIMETRES UNLESS OTHERWISE STATED.
 2. TIE BARS SHALL BE PLACED ABOUT THE JOINT ± 50 AT THE SAME SPACINGS AS AND ADJACENT TO THE TRANSVERSE REINFORCEMENT PROTECTIVE COATING TO BE APPLIED TO THE CENTRE 150 (MIN) OF TIE BARS.
 3. REINFORCEMENT SHALL CONFORM TO CC-SPW-01000.