



RAMP CONSTRUCTED FROM GRADE C30 CONCRETE 150mm THICK WITH A393 MESH REINFORCED TOP AND BOTTOM. SURFACE OF RAMP TO BE BRUSHED TO FORM 'NON-SLIP' FINISH

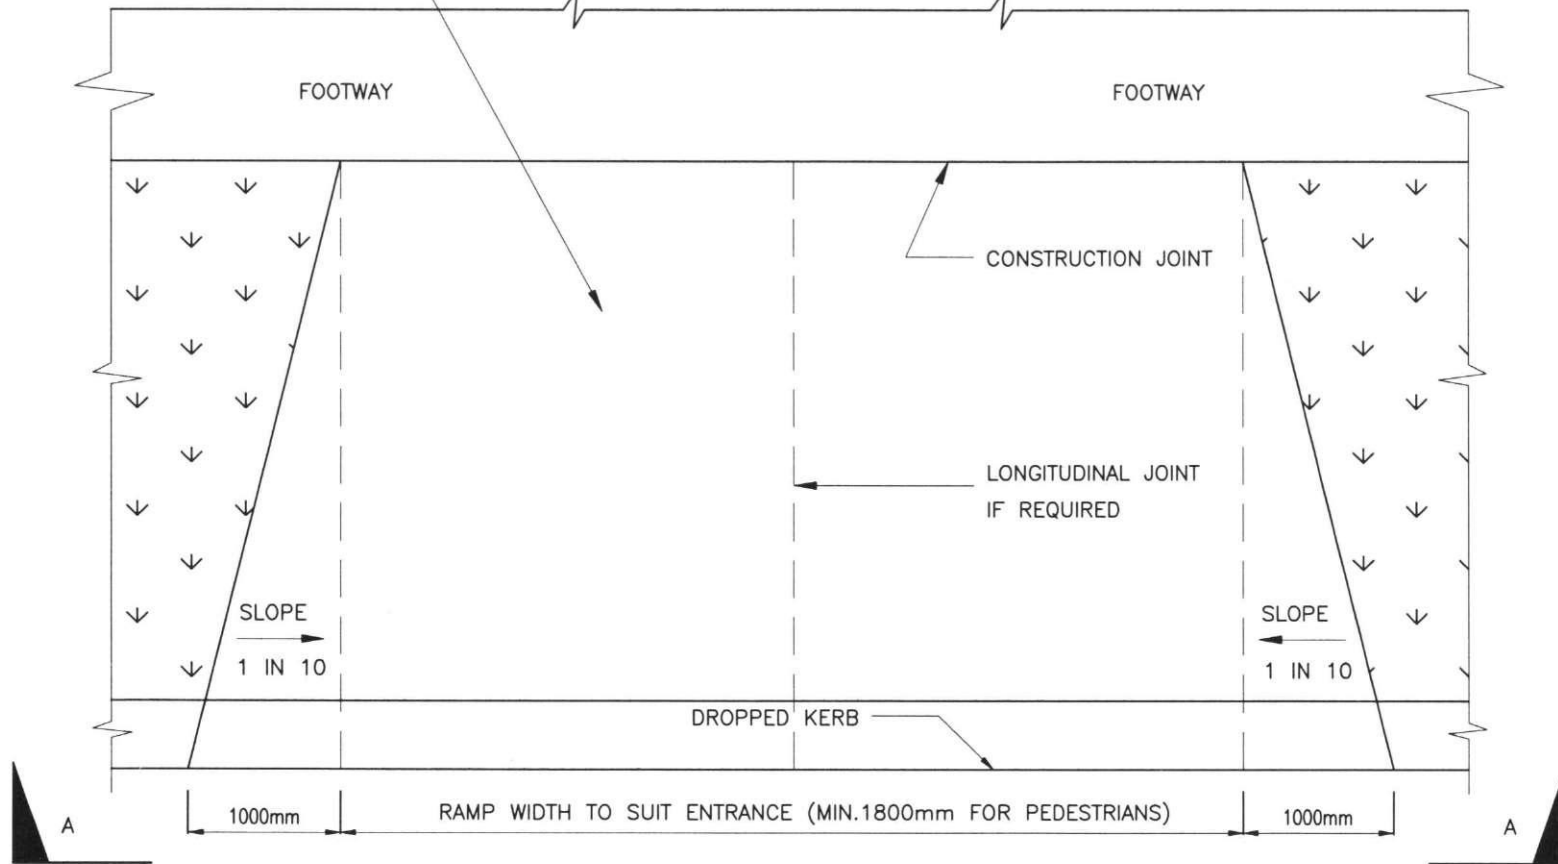

PLAN OF RAMP

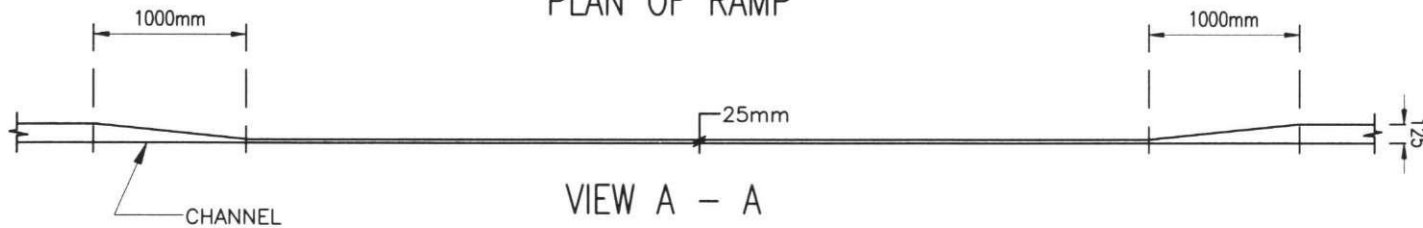

VIEW A - A