


NOTES:-
ALL DIMENSIONS ARE IN MILLIMETERS
UNLESS OTHERWISE STATED.

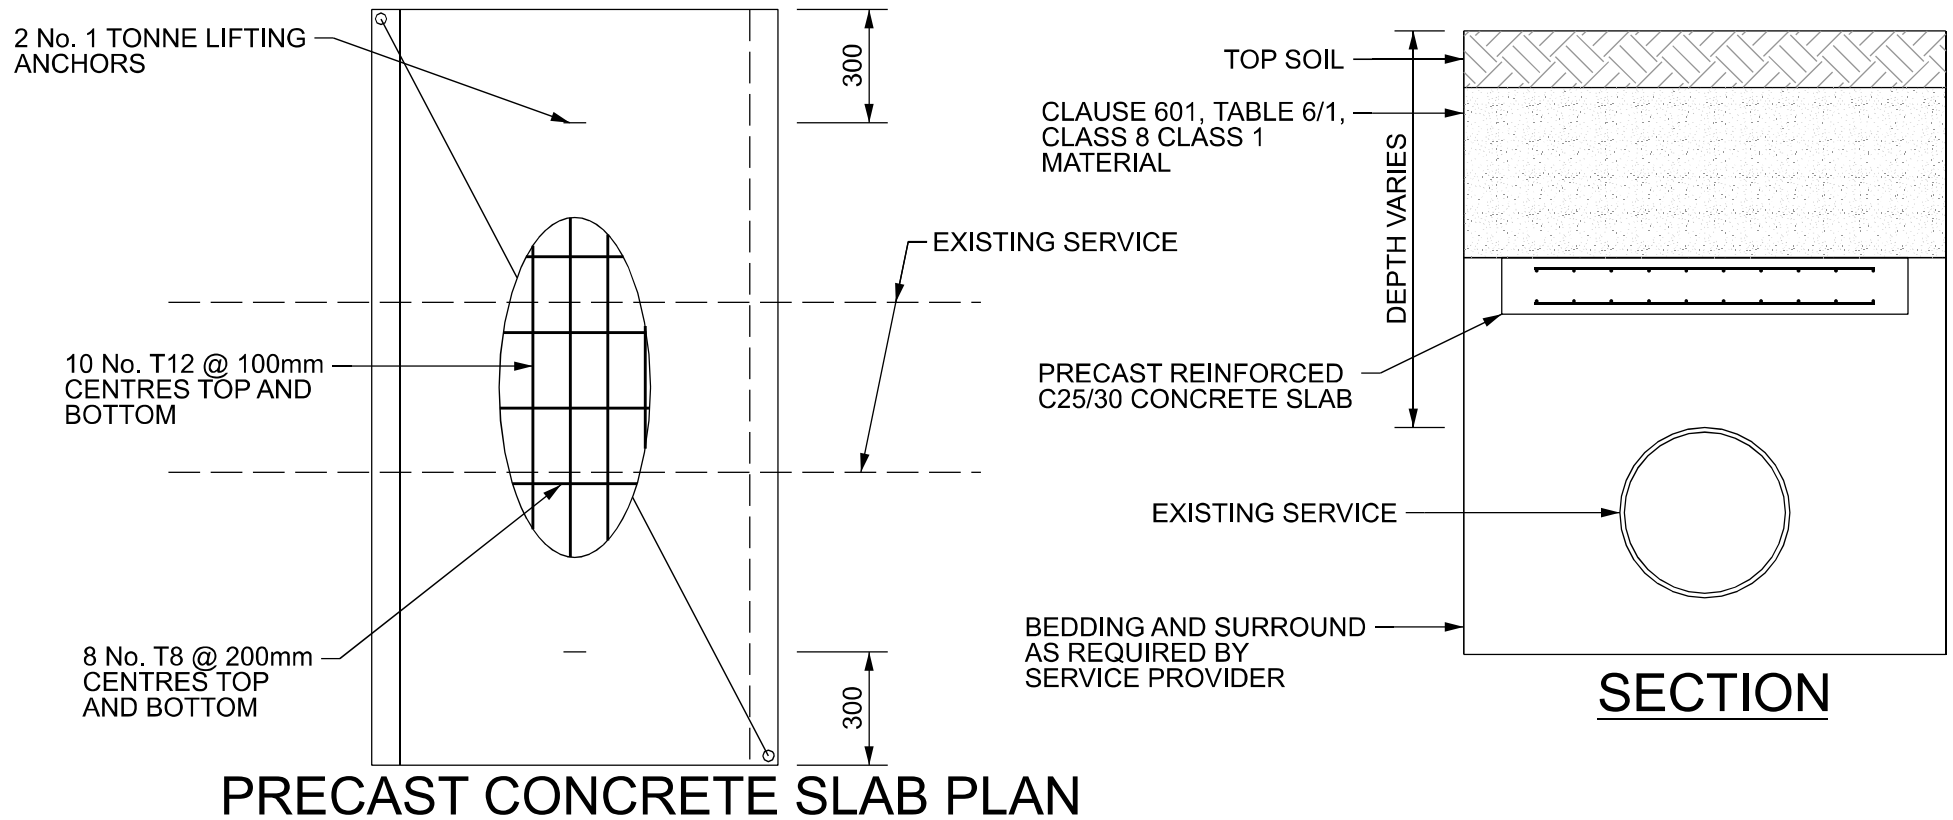

PUBLICATION TITLE
WATERMAIN
SERVICES PROTECTION SLAB

ACTIVITY	HISTORICAL REFERENCE	DOCUMENTATION SET	PUBLICATION DATE	PUBLICATION NUMBER		
STREAM STANDARD CONSTRUCTION DETAILS (SCD)	RCD/2700/51	STANDARD	MARCH 2011	ACTIVITY CC	STREAM SCD	DRAWING NUMBER 02751