




**KEY**

-  COMBINED BELISHA BEACON AND LIGHT
-  RED TACTILE BLISTER PAVING (400mm x 400mm)



ACTIVITY

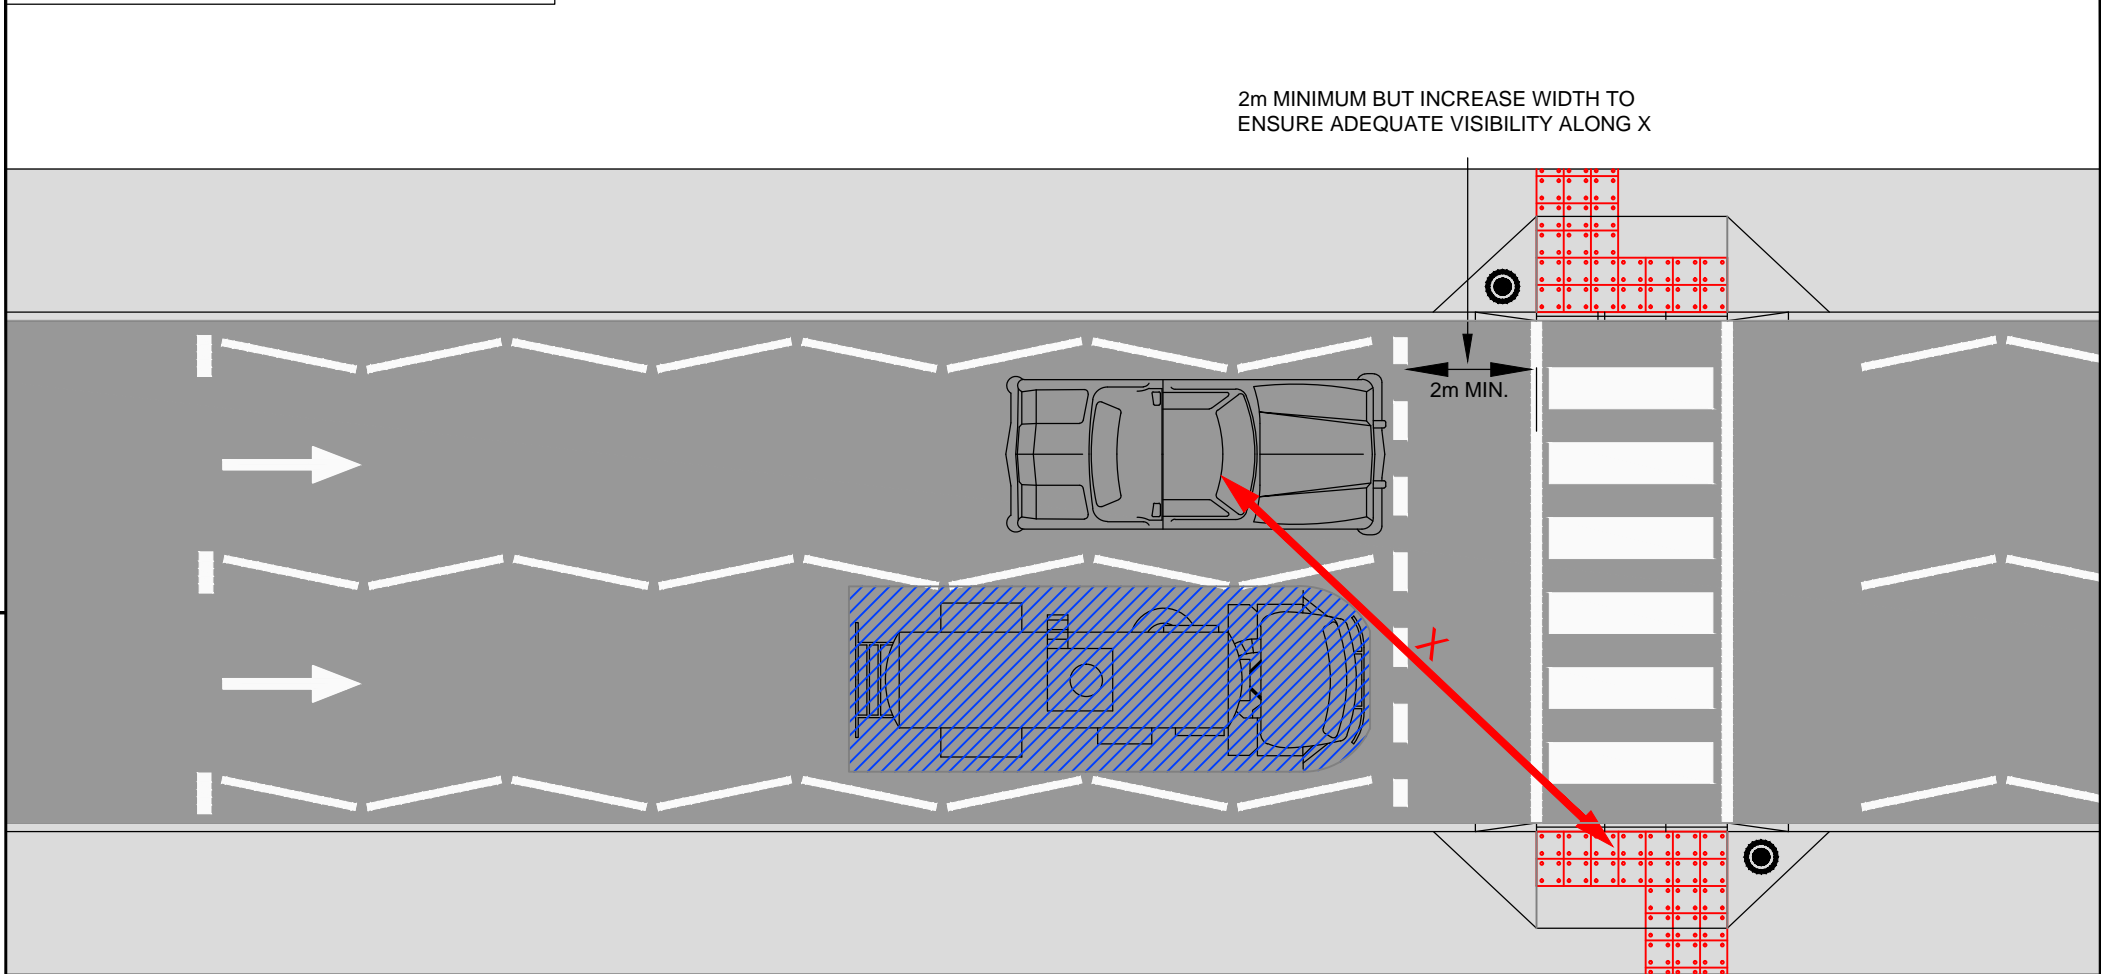

PUBLICATION TITLE

**2-LANE APPROACH TO ZEBRA CROSSING,  
VISIBILITY REQUIREMENTS**

STREAM

STANDARD CONSTRUCTION DETAILS (SCD)

HISTORICAL REFERENCE

PCS 009

DOCUMENTATION SET

STANDARDS

PUBLICATION DATE

AUGUST 2018

PUBLICATION NUMBER

CC | SCD | 05029